



FLOOR PLANS REFLECT APPROXIMATE DIMENSIONS. CONTRACTOR TO VERIFY IN FIELD BEFORE WORK.

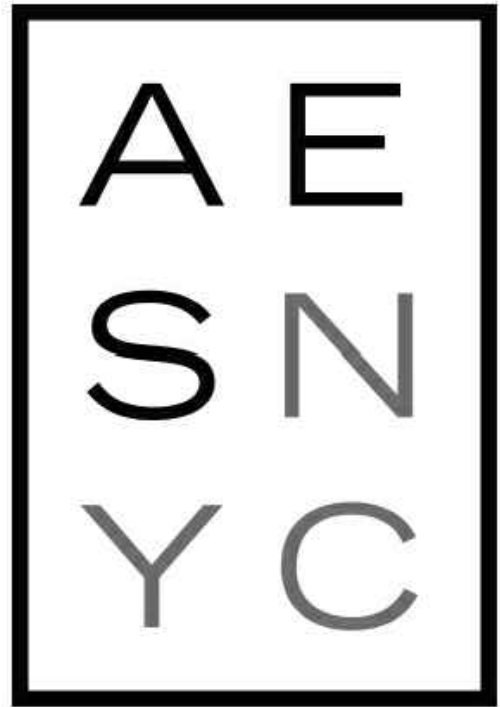

5TH AVENUE (SIDEWALK)


EAST 38TH STREET (SIDEWALK)

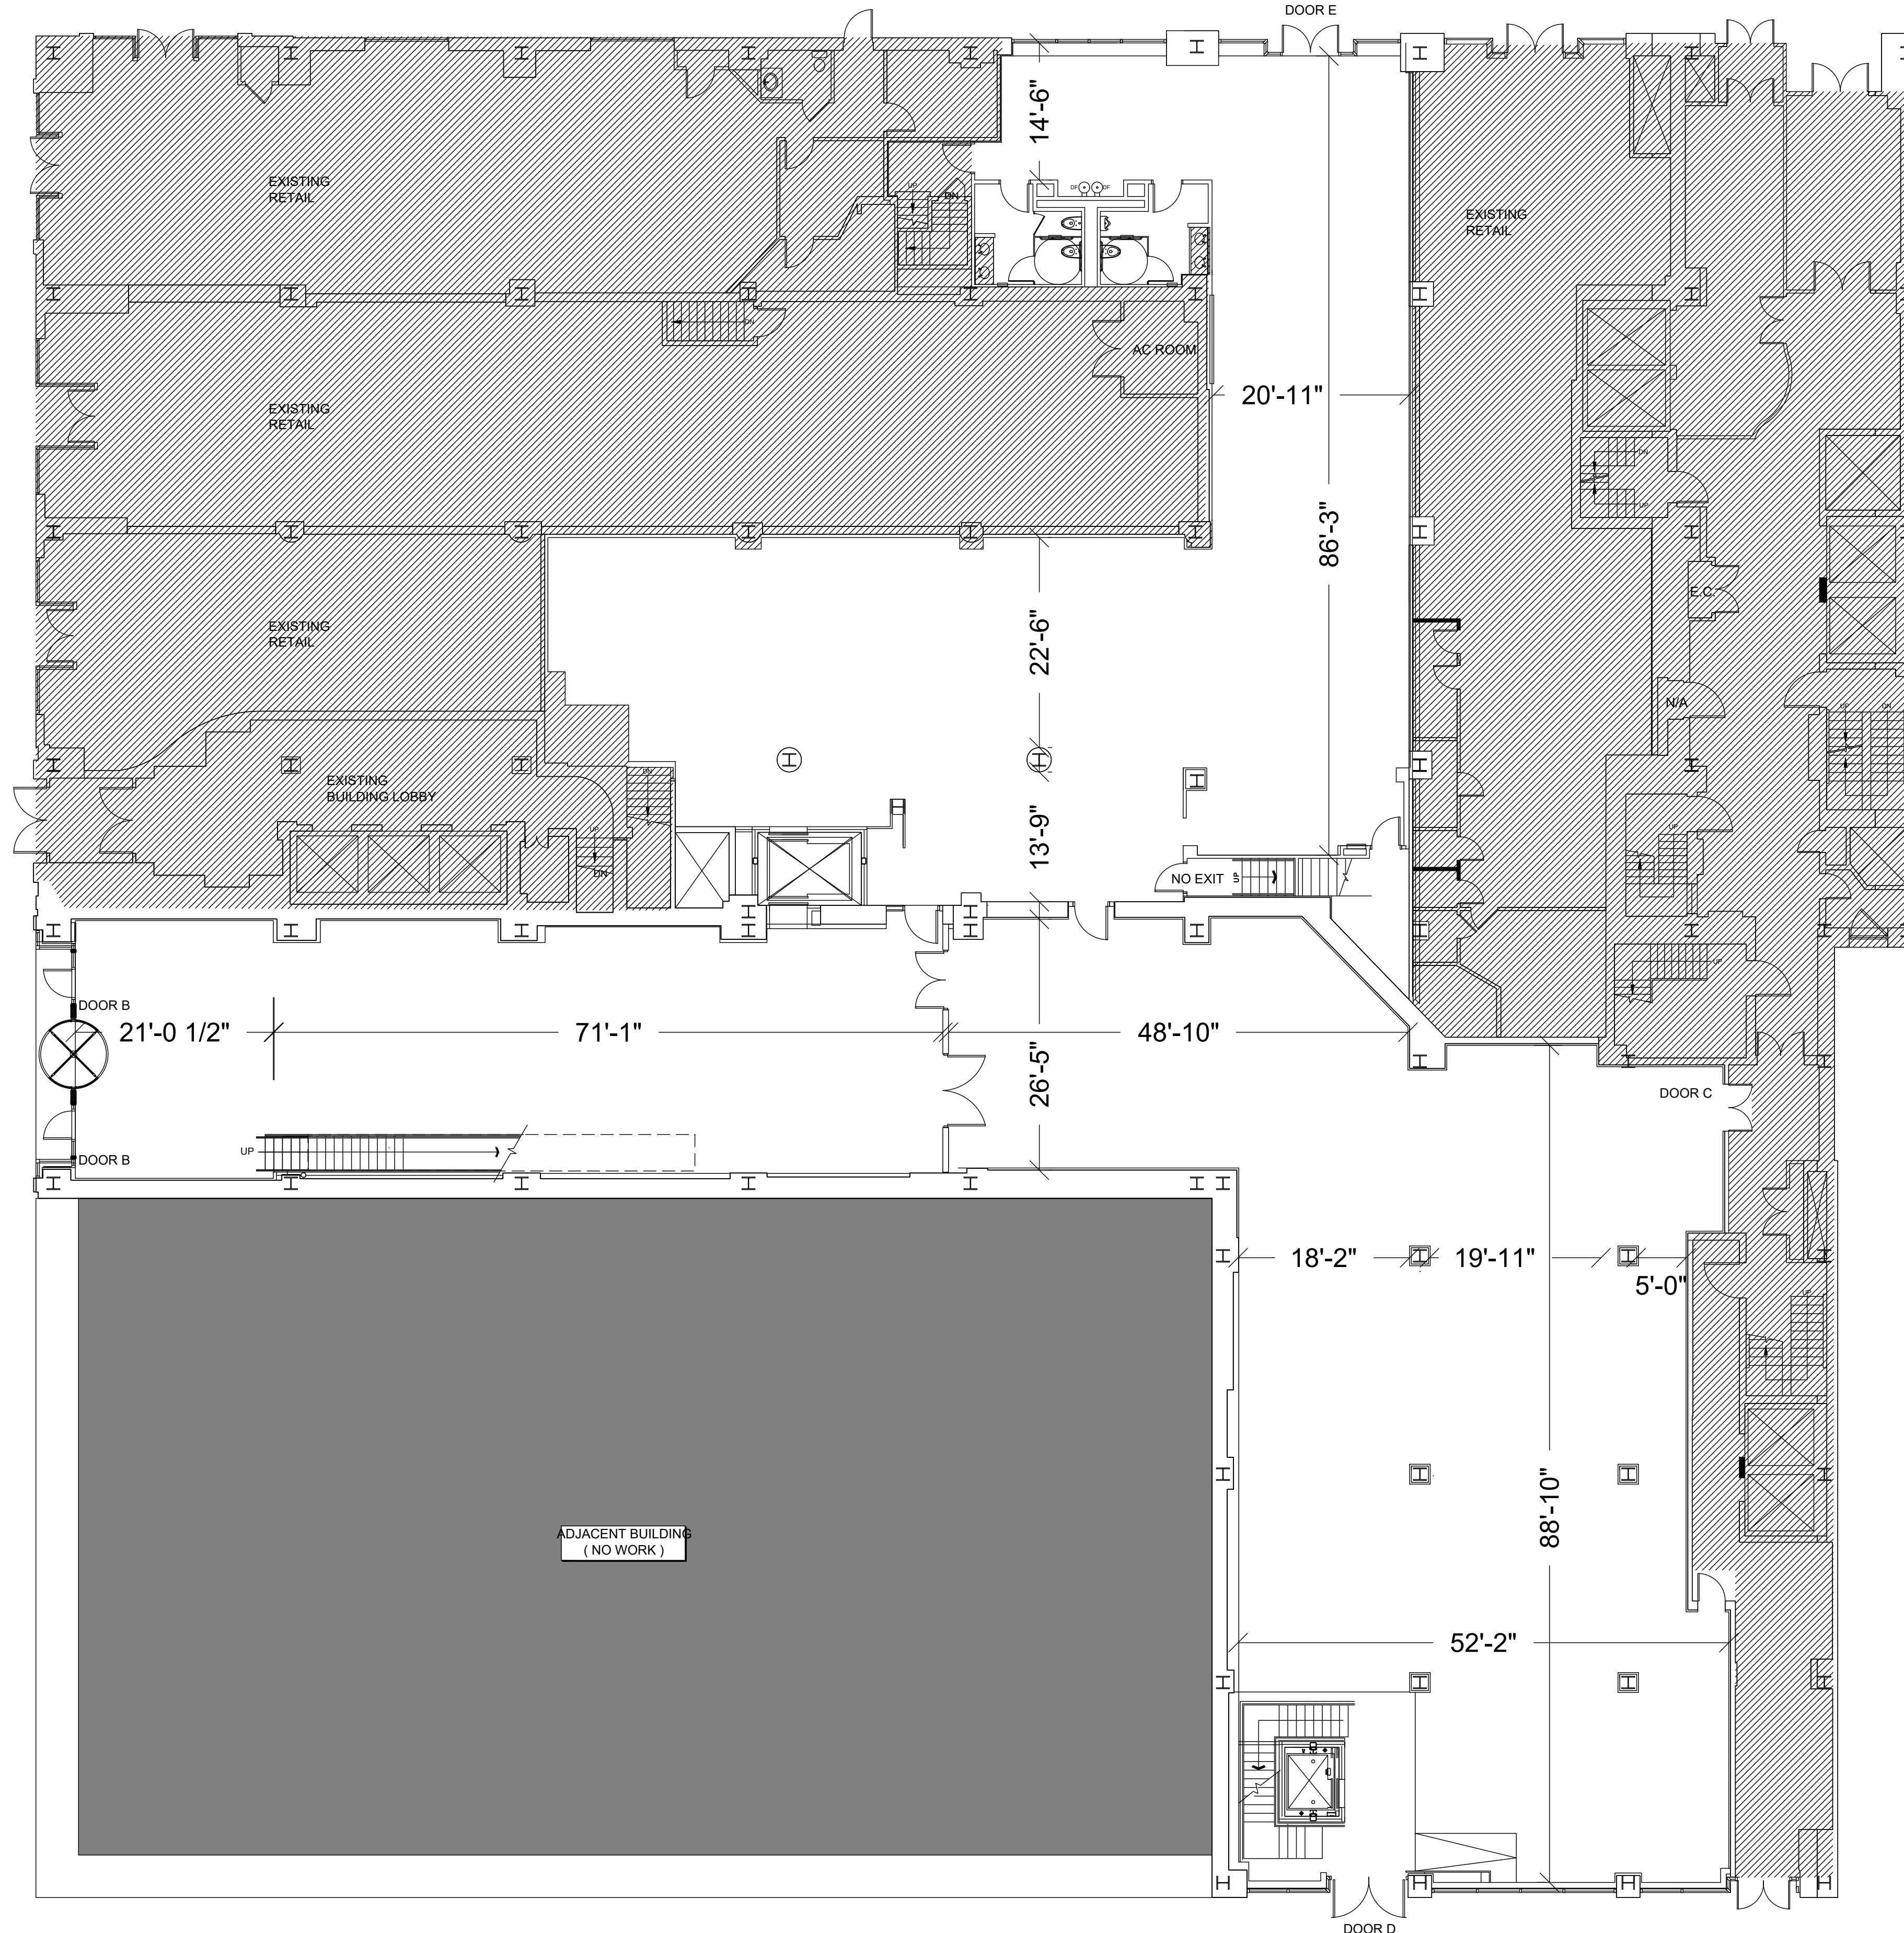

1 1ST FLOOR OVERALL

SCALE: 3/32" = 1' - 0"


EAST 37TH STREET (SIDEWALK)

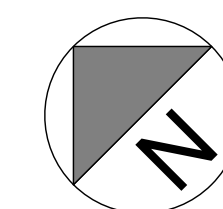

PROJECT:  
415 5TH AVENUE  
NEW YORK NY 10016

DRAWING TITLE:

FLOOR PLANS REFLECT APPROXIMATE DIMENSIONS. CONTRACTOR TO VERIFY IN FIELD BEFORE WORK.

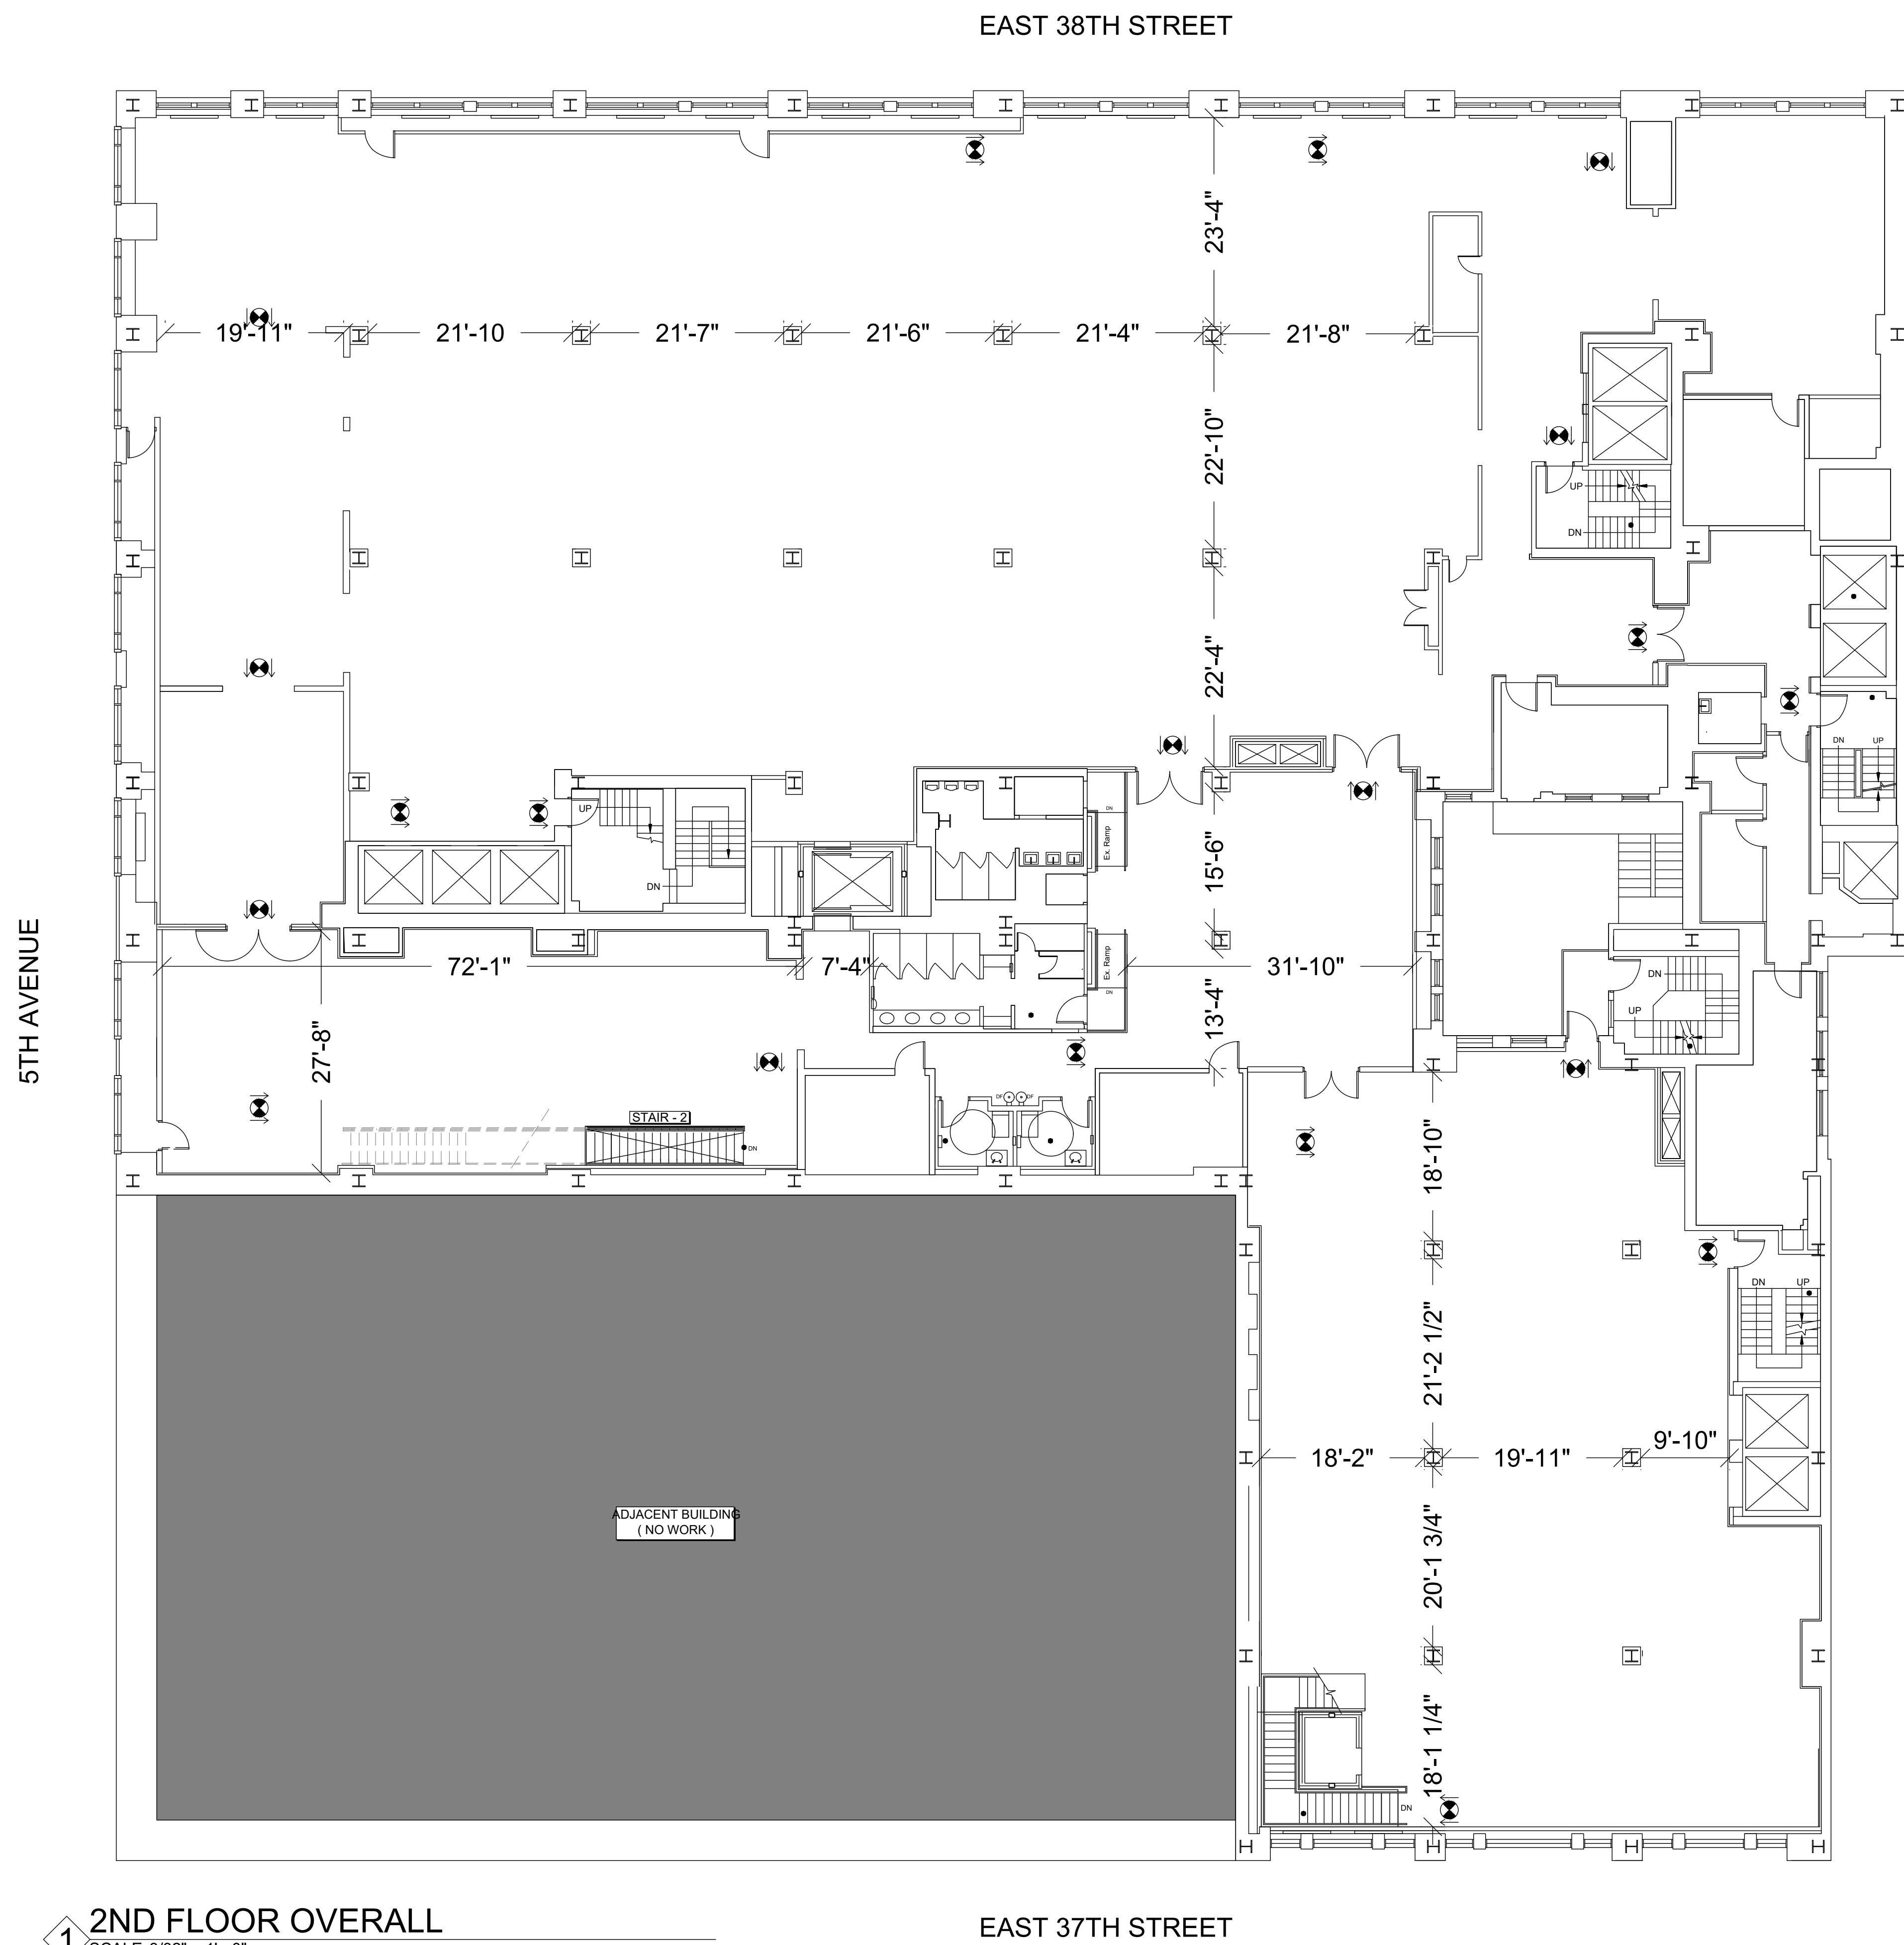


5TH AVENUE

EAST 38TH STREET

EAST 37TH STREET

1 2ND FLOOR OVERALL  
SCALE: 3/32" = 1' - 0"

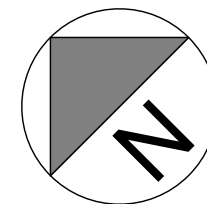

PROJECT:  
415 5TH AVENUE  
NEW YORK NY 10016

DRAWING TITLE: