



FLOOR PLANS REFLECT APPROXIMATE DIMENSIONS. CONTRACTOR TO VERIFY IN FIELD BEFORE WORK.

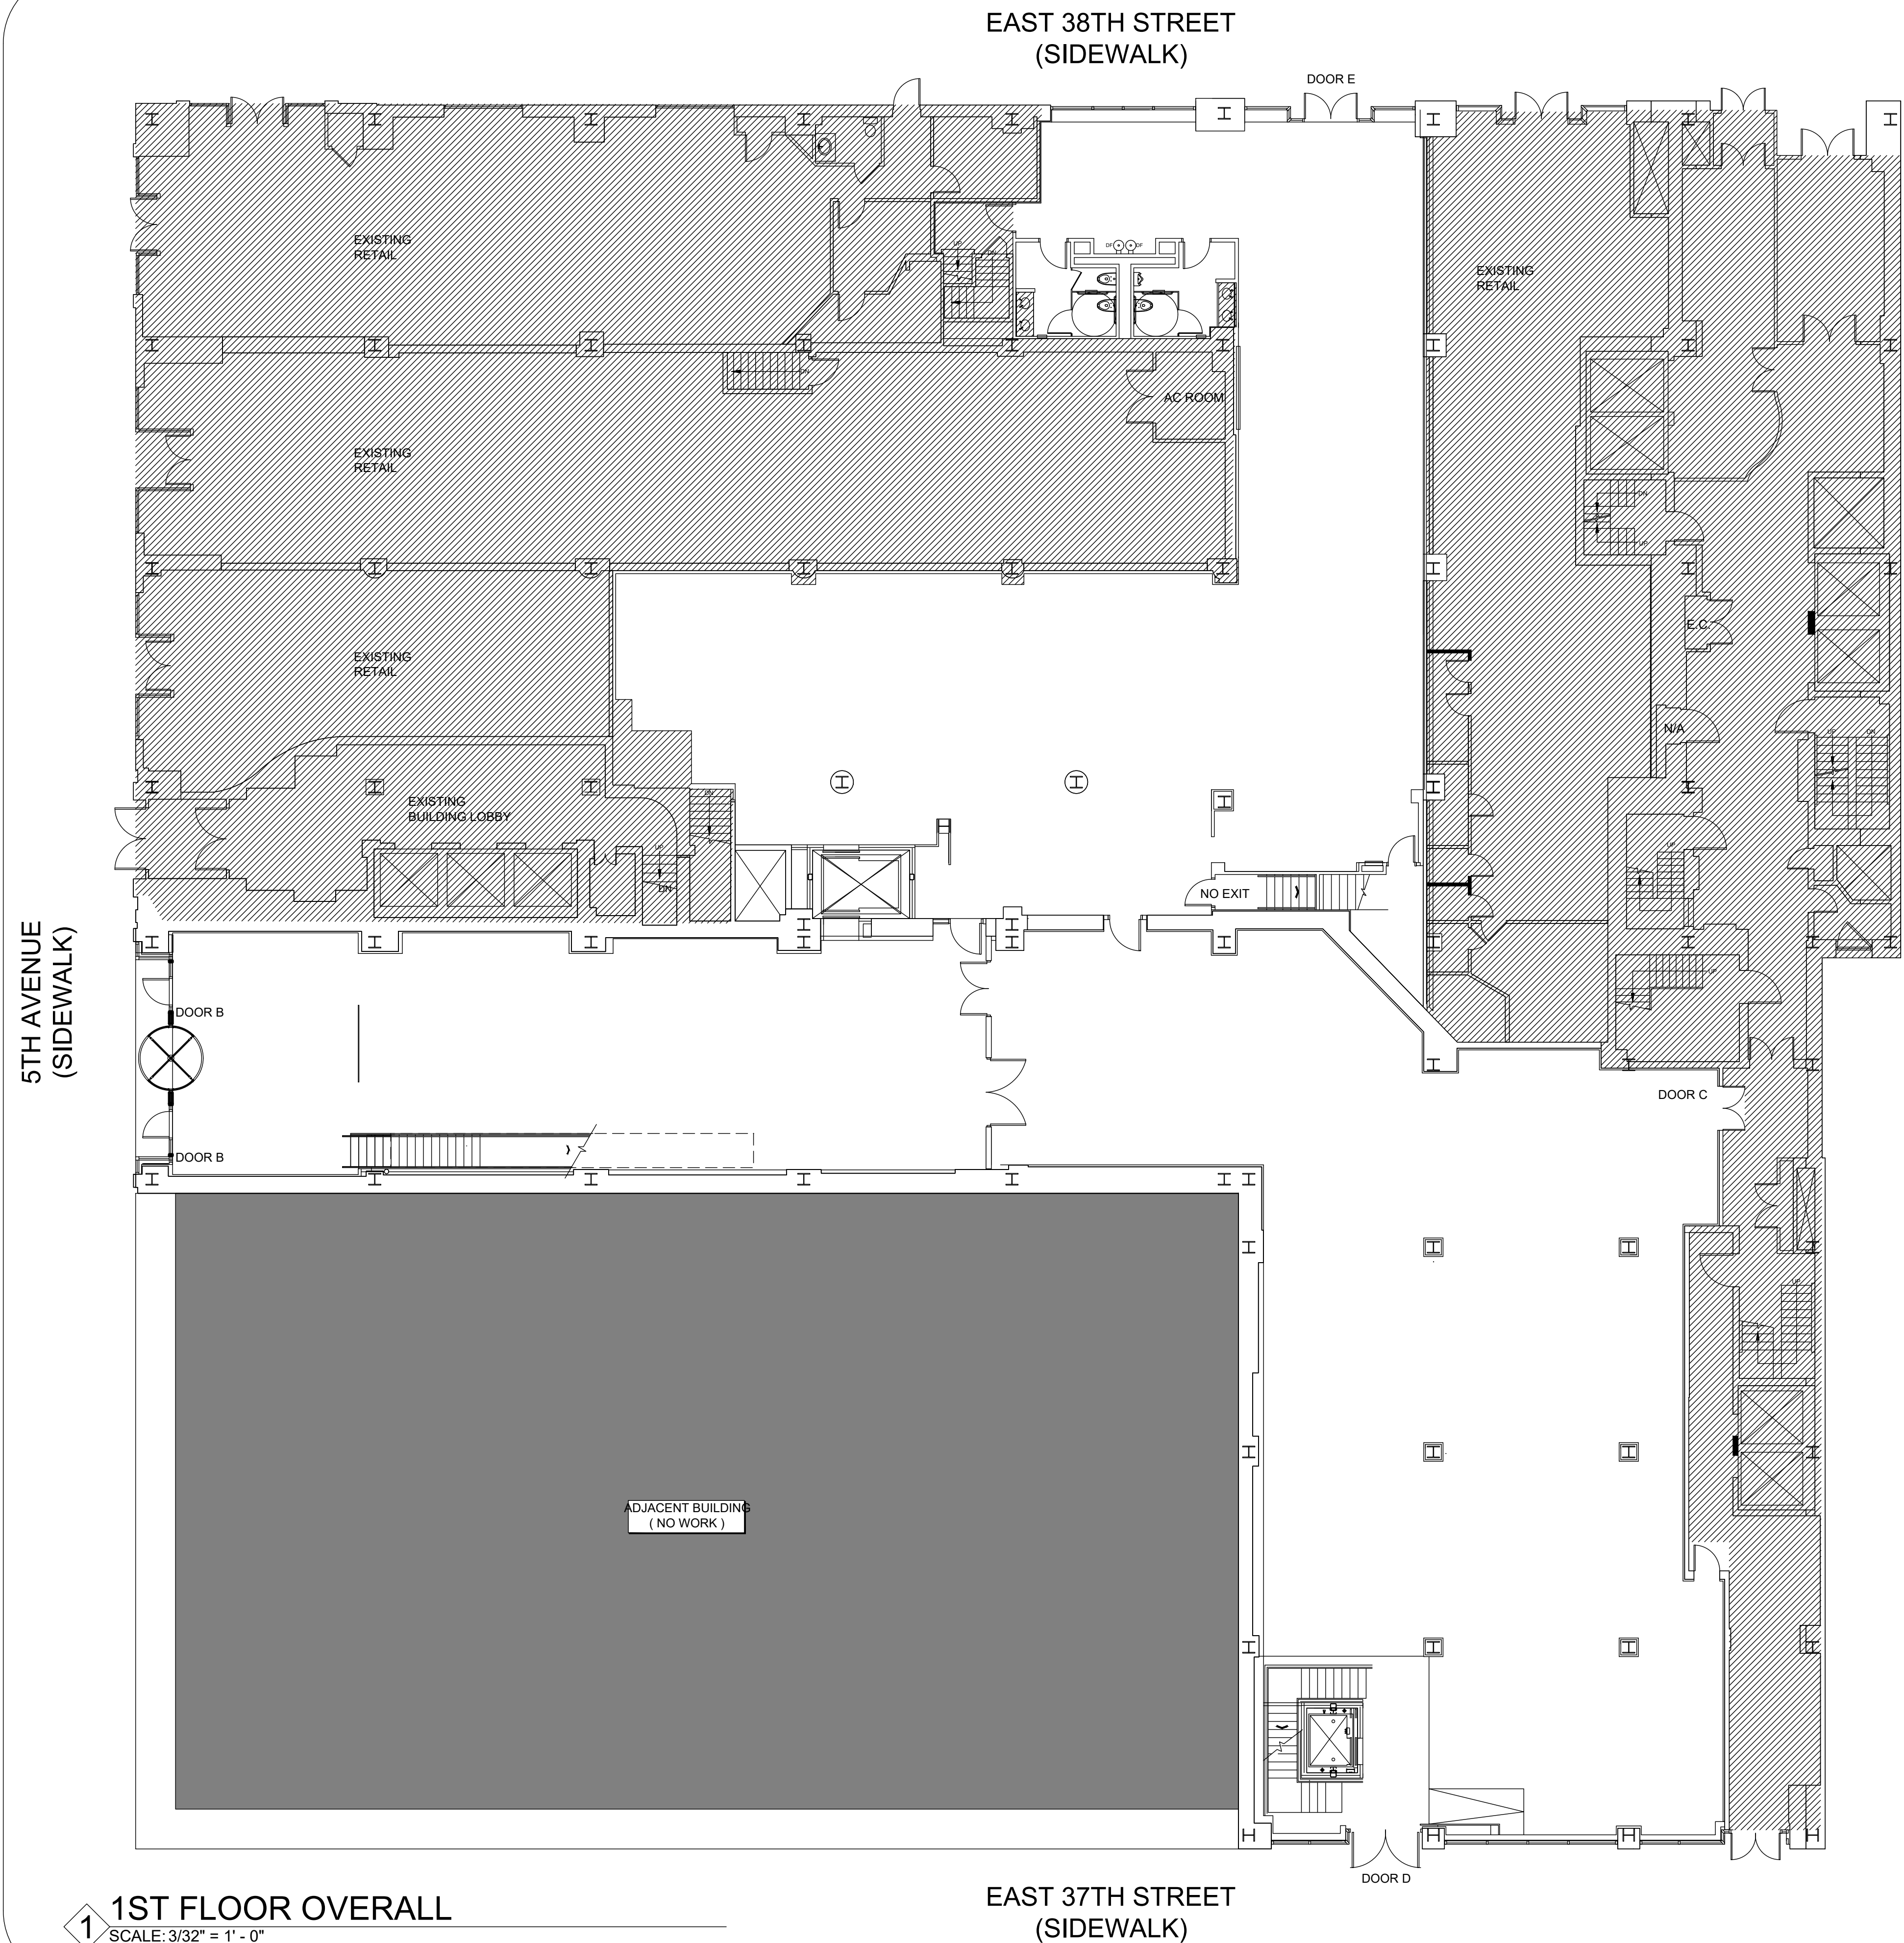


1 1ST FLOOR OVERALL  
SCALE: 3/32" = 1' - 0"

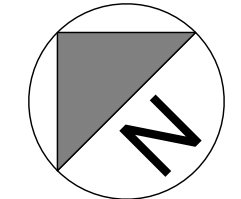

PROJECT:  
415 5TH AVENUE  
NEW YORK NY 10016


DRAWING TITLE:

FLOOR PLANS REFLECT APPROXIMATE DIMENSIONS. CONTRACTOR TO VERIFY IN FIELD BEFORE WORK.

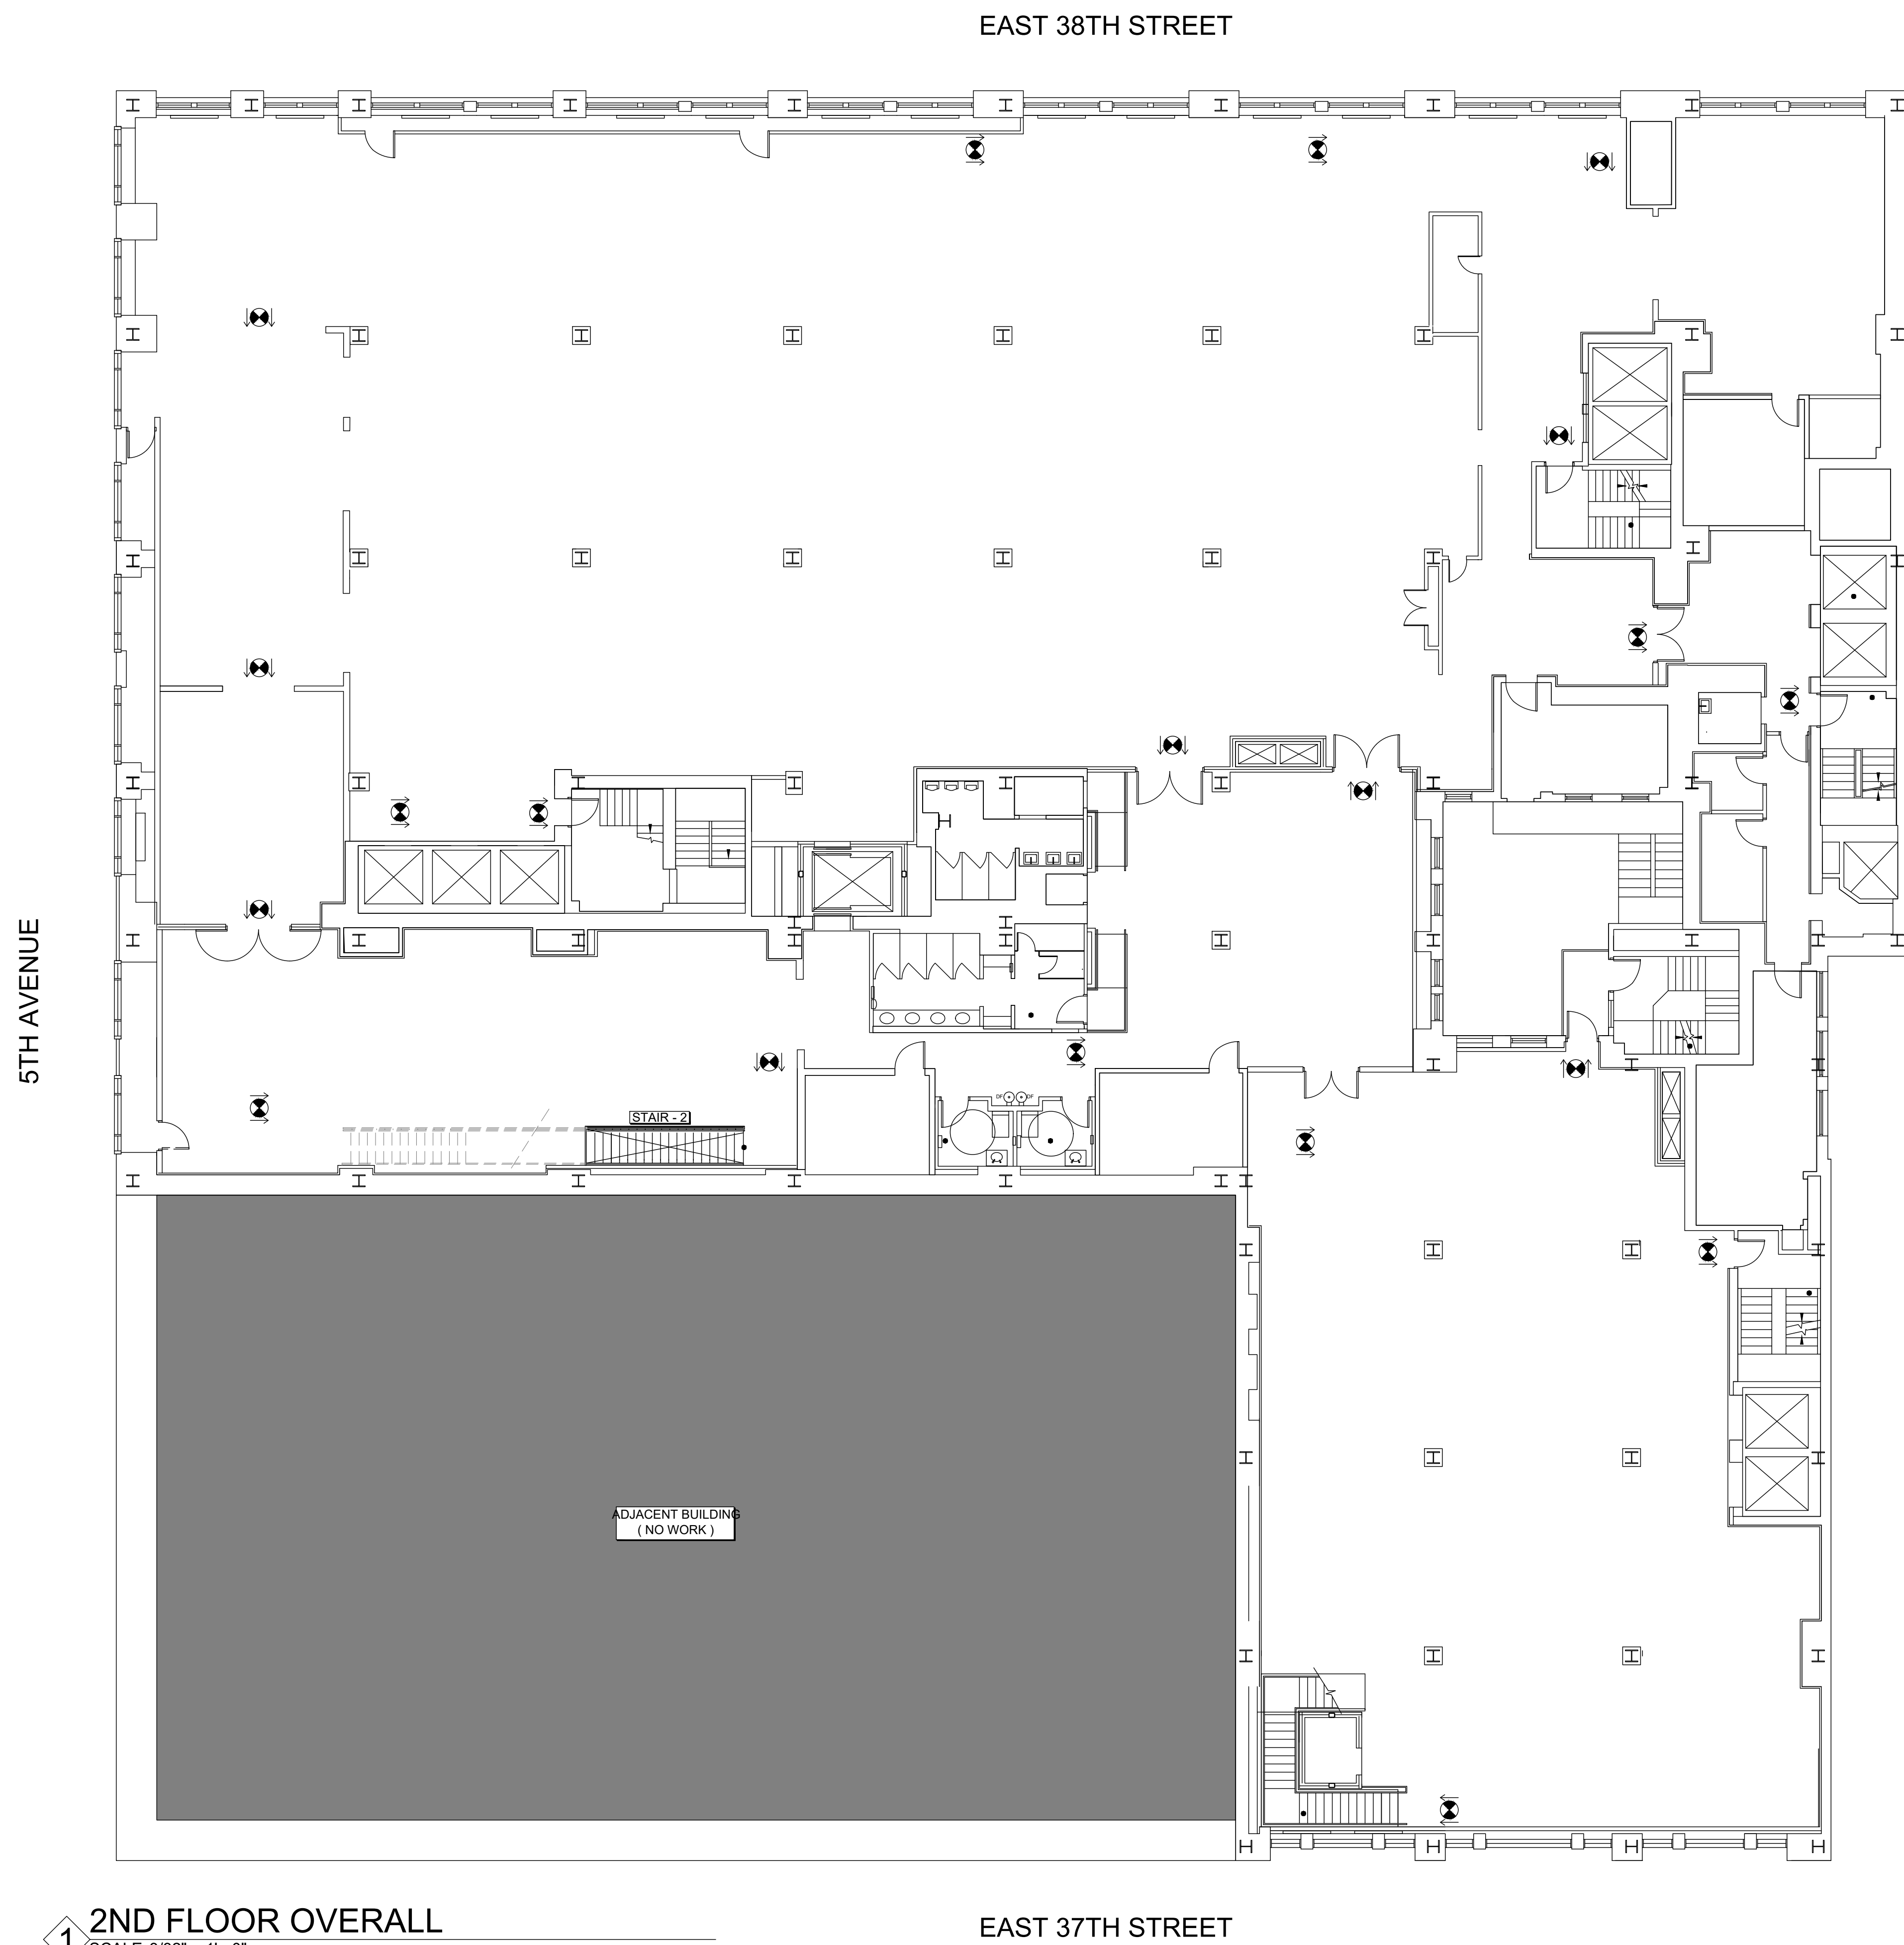

1 2ND FLOOR OVERALL  
SCALE: 3/32" = 1' - 0"

EAST 37TH STREET

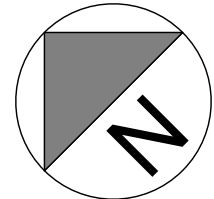

PROJECT:  
415 5TH AVENUE  
NEW YORK NY 10016

DRAWING TITLE: