




**3 MEZZANINE PLAN**  
SCALE: 1/8" = 1' - 0"

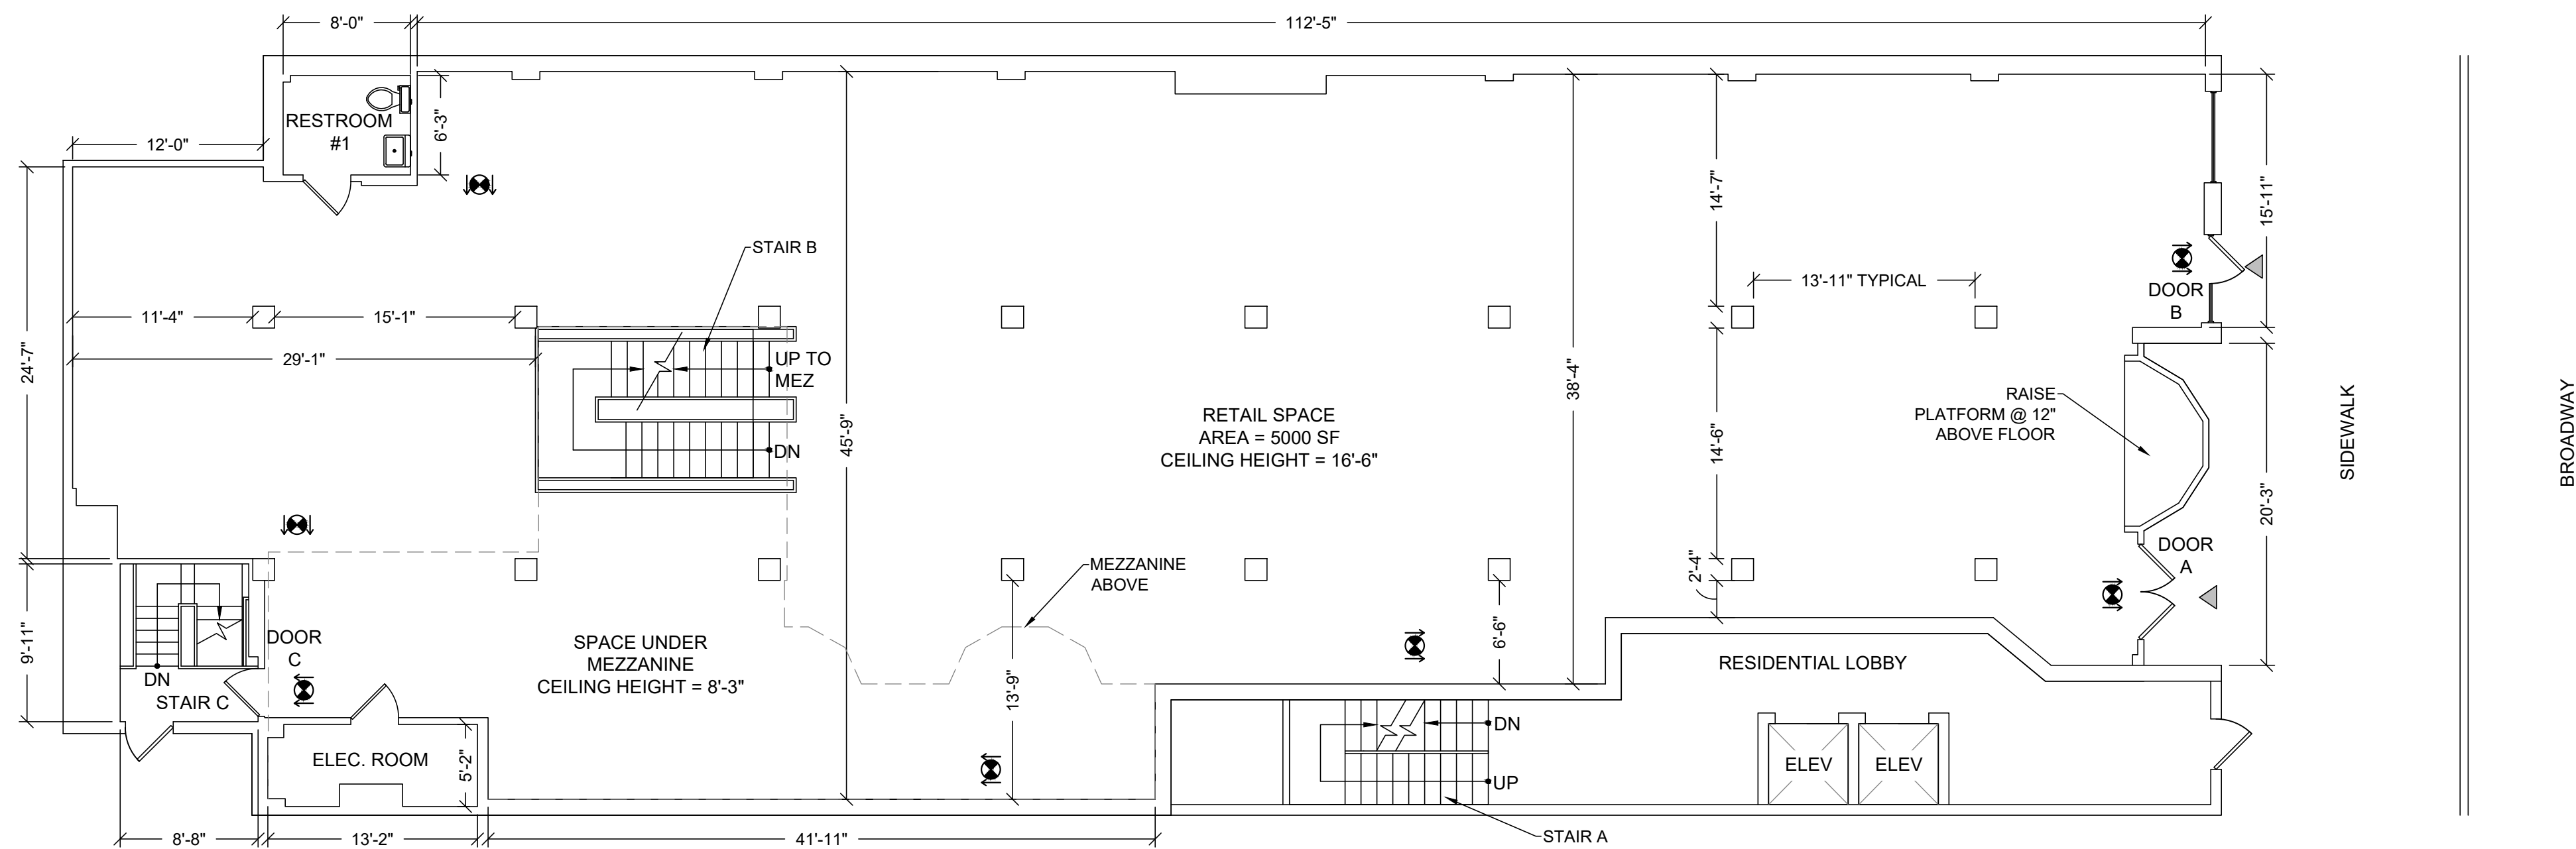

**2 1ST FLOOR PLAN**  
SCALE: 1/8" = 1' - 0"

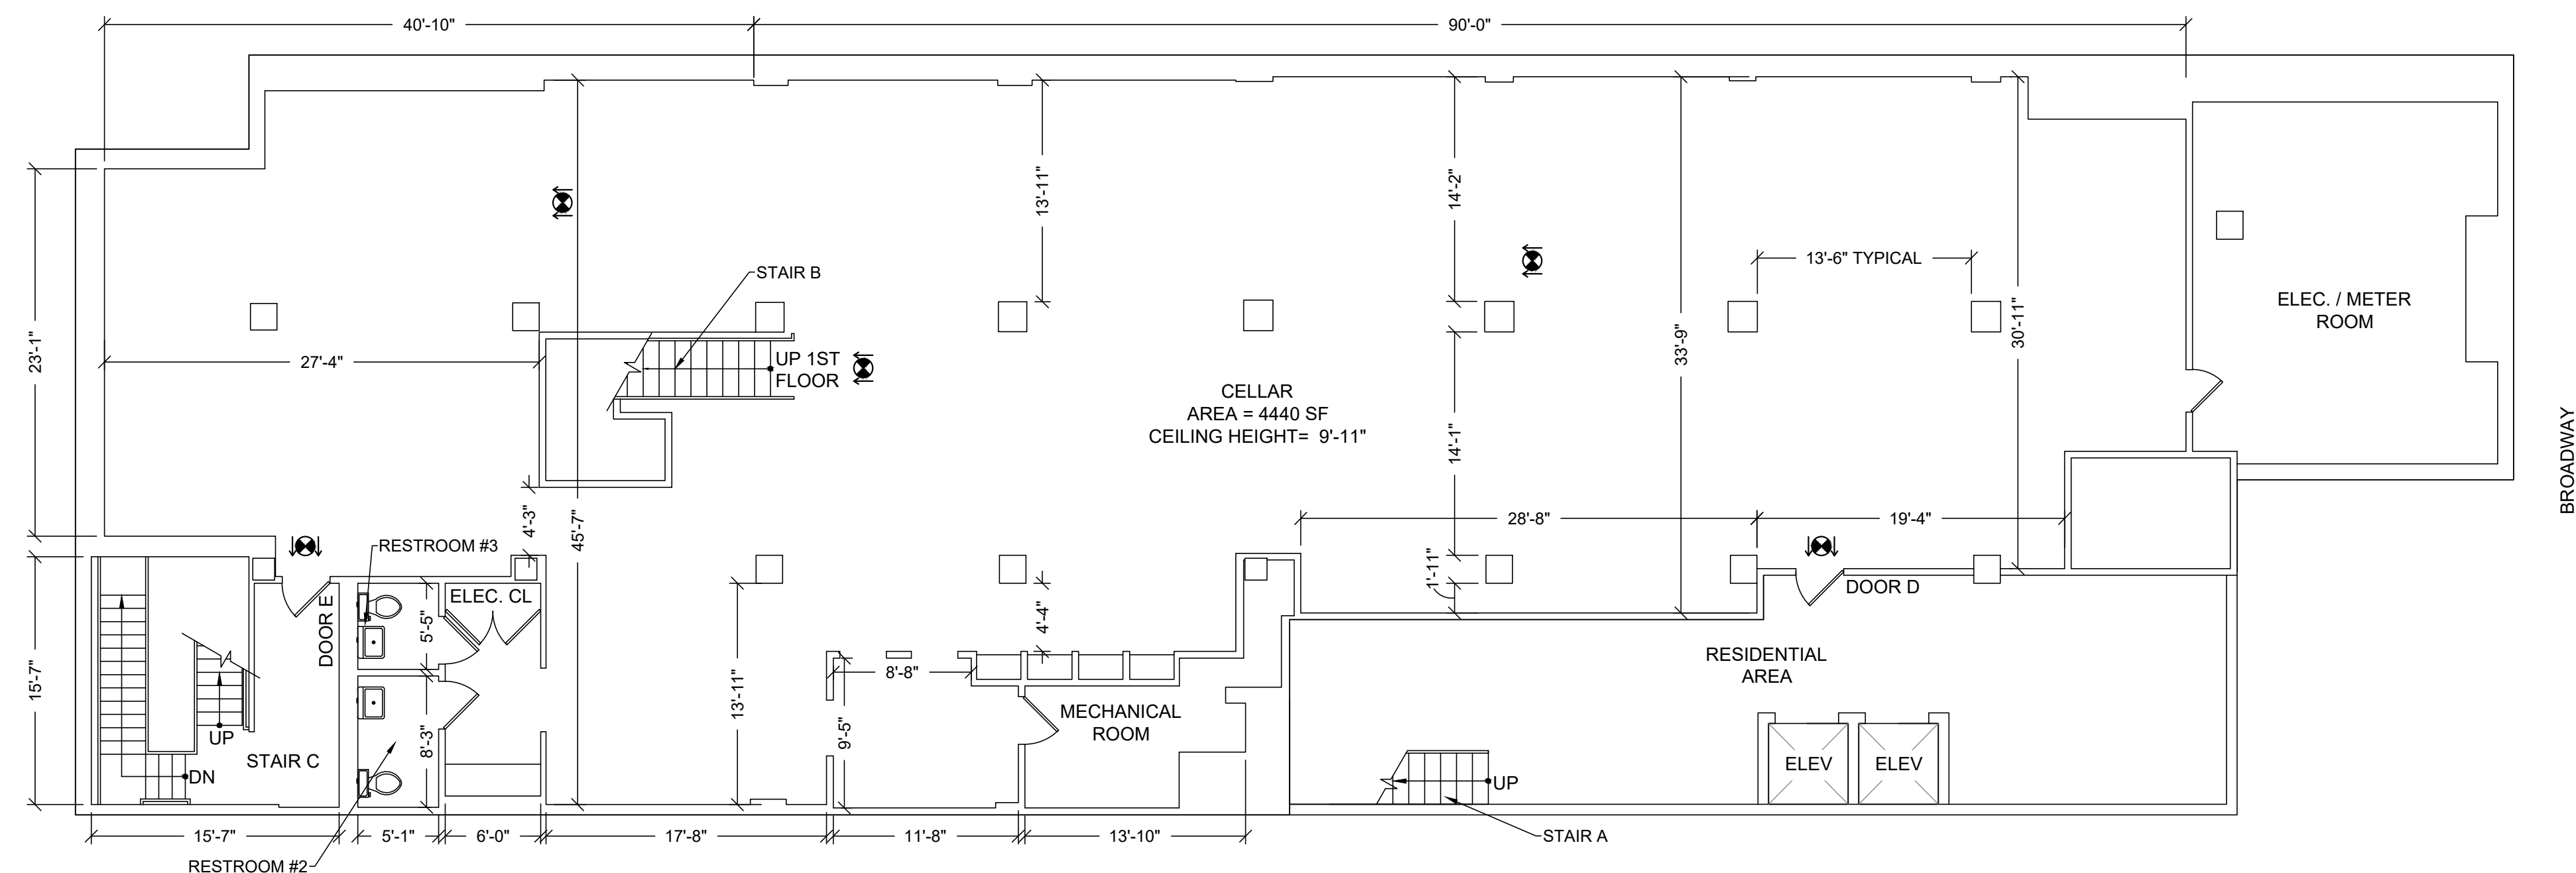

**1 CELLAR PLAN**  
SCALE: 1/8" = 1' - 0"

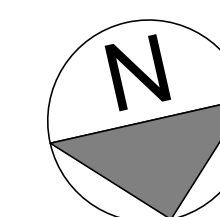

**OWNER:**  
ABSOLUTE EVENT SOLUTIONS NYC

**TEL:**  
646-398-9100

**COMPANY NAME:**  
ABSOLUTE EVENT SOLUTIONS NYC (AESNYC)

**VENUE NAME:**  
T.B.D.

**VENUE ADDRESS:**  
718 BROADWAY  
NEW YORK NY, 10003

- LEGEND**
- EXIT SIGN
  - BUILDING COLUMN
  - BUILDING ENTRY

**NOTE:**  
1. FLOOR PLANS REFLECT APPROXIMATE DIMENSIONS. CONTRACTOR TO VERIFY IN FIELD BEFORE WORK.  
2. ALL EGRESS ROUTES TO BE A MINIMUM OF 44" WIDE

**SPECIAL NOTE:**

**DRAWING TITLE:**  
MEZZANINE, 1ST FLOOR & CELLAR PLAN

REVISIONS		
NO.	DATE	REVISION
01	5.17.2024	ISSUED FOR CLIENT