


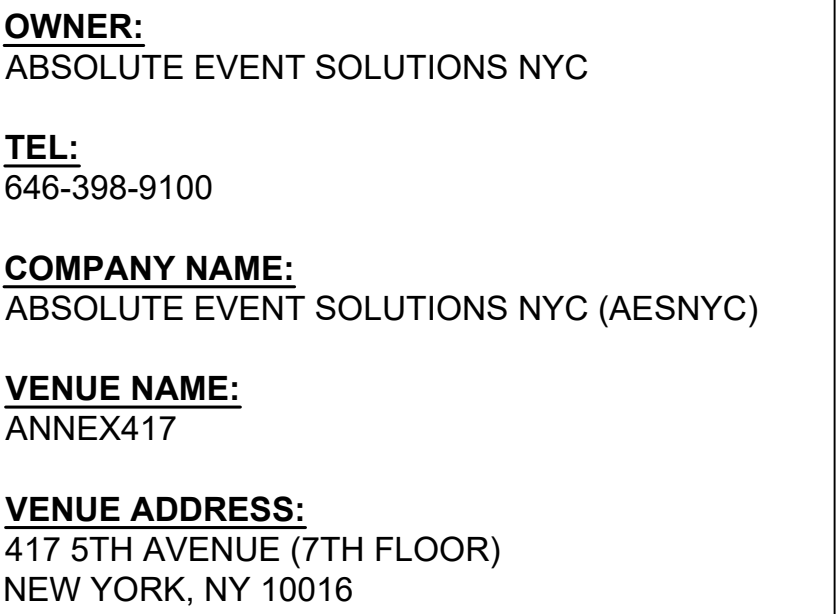

OWNER:
ABSOLUTE EVENT SOLUTIONS NYC

TEL:
646-398-9100

COMPANY NAME:
ABSOLUTE EVENT SOLUTIONS NYC (AESNYC)

VENUE NAME:
ANNEX417


VENUE ADDRESS:
417 5TH AVENUE (7TH FLOOR)
NEW YORK, NY 10016


	EXIT SIGN
	EXISTING WALLS
	NO ACCESS
C.H.	CEILING HEIGHT

SPECIAL NOTE:



[illegible]

DWG NO:	PG NO:
	1 OF 01

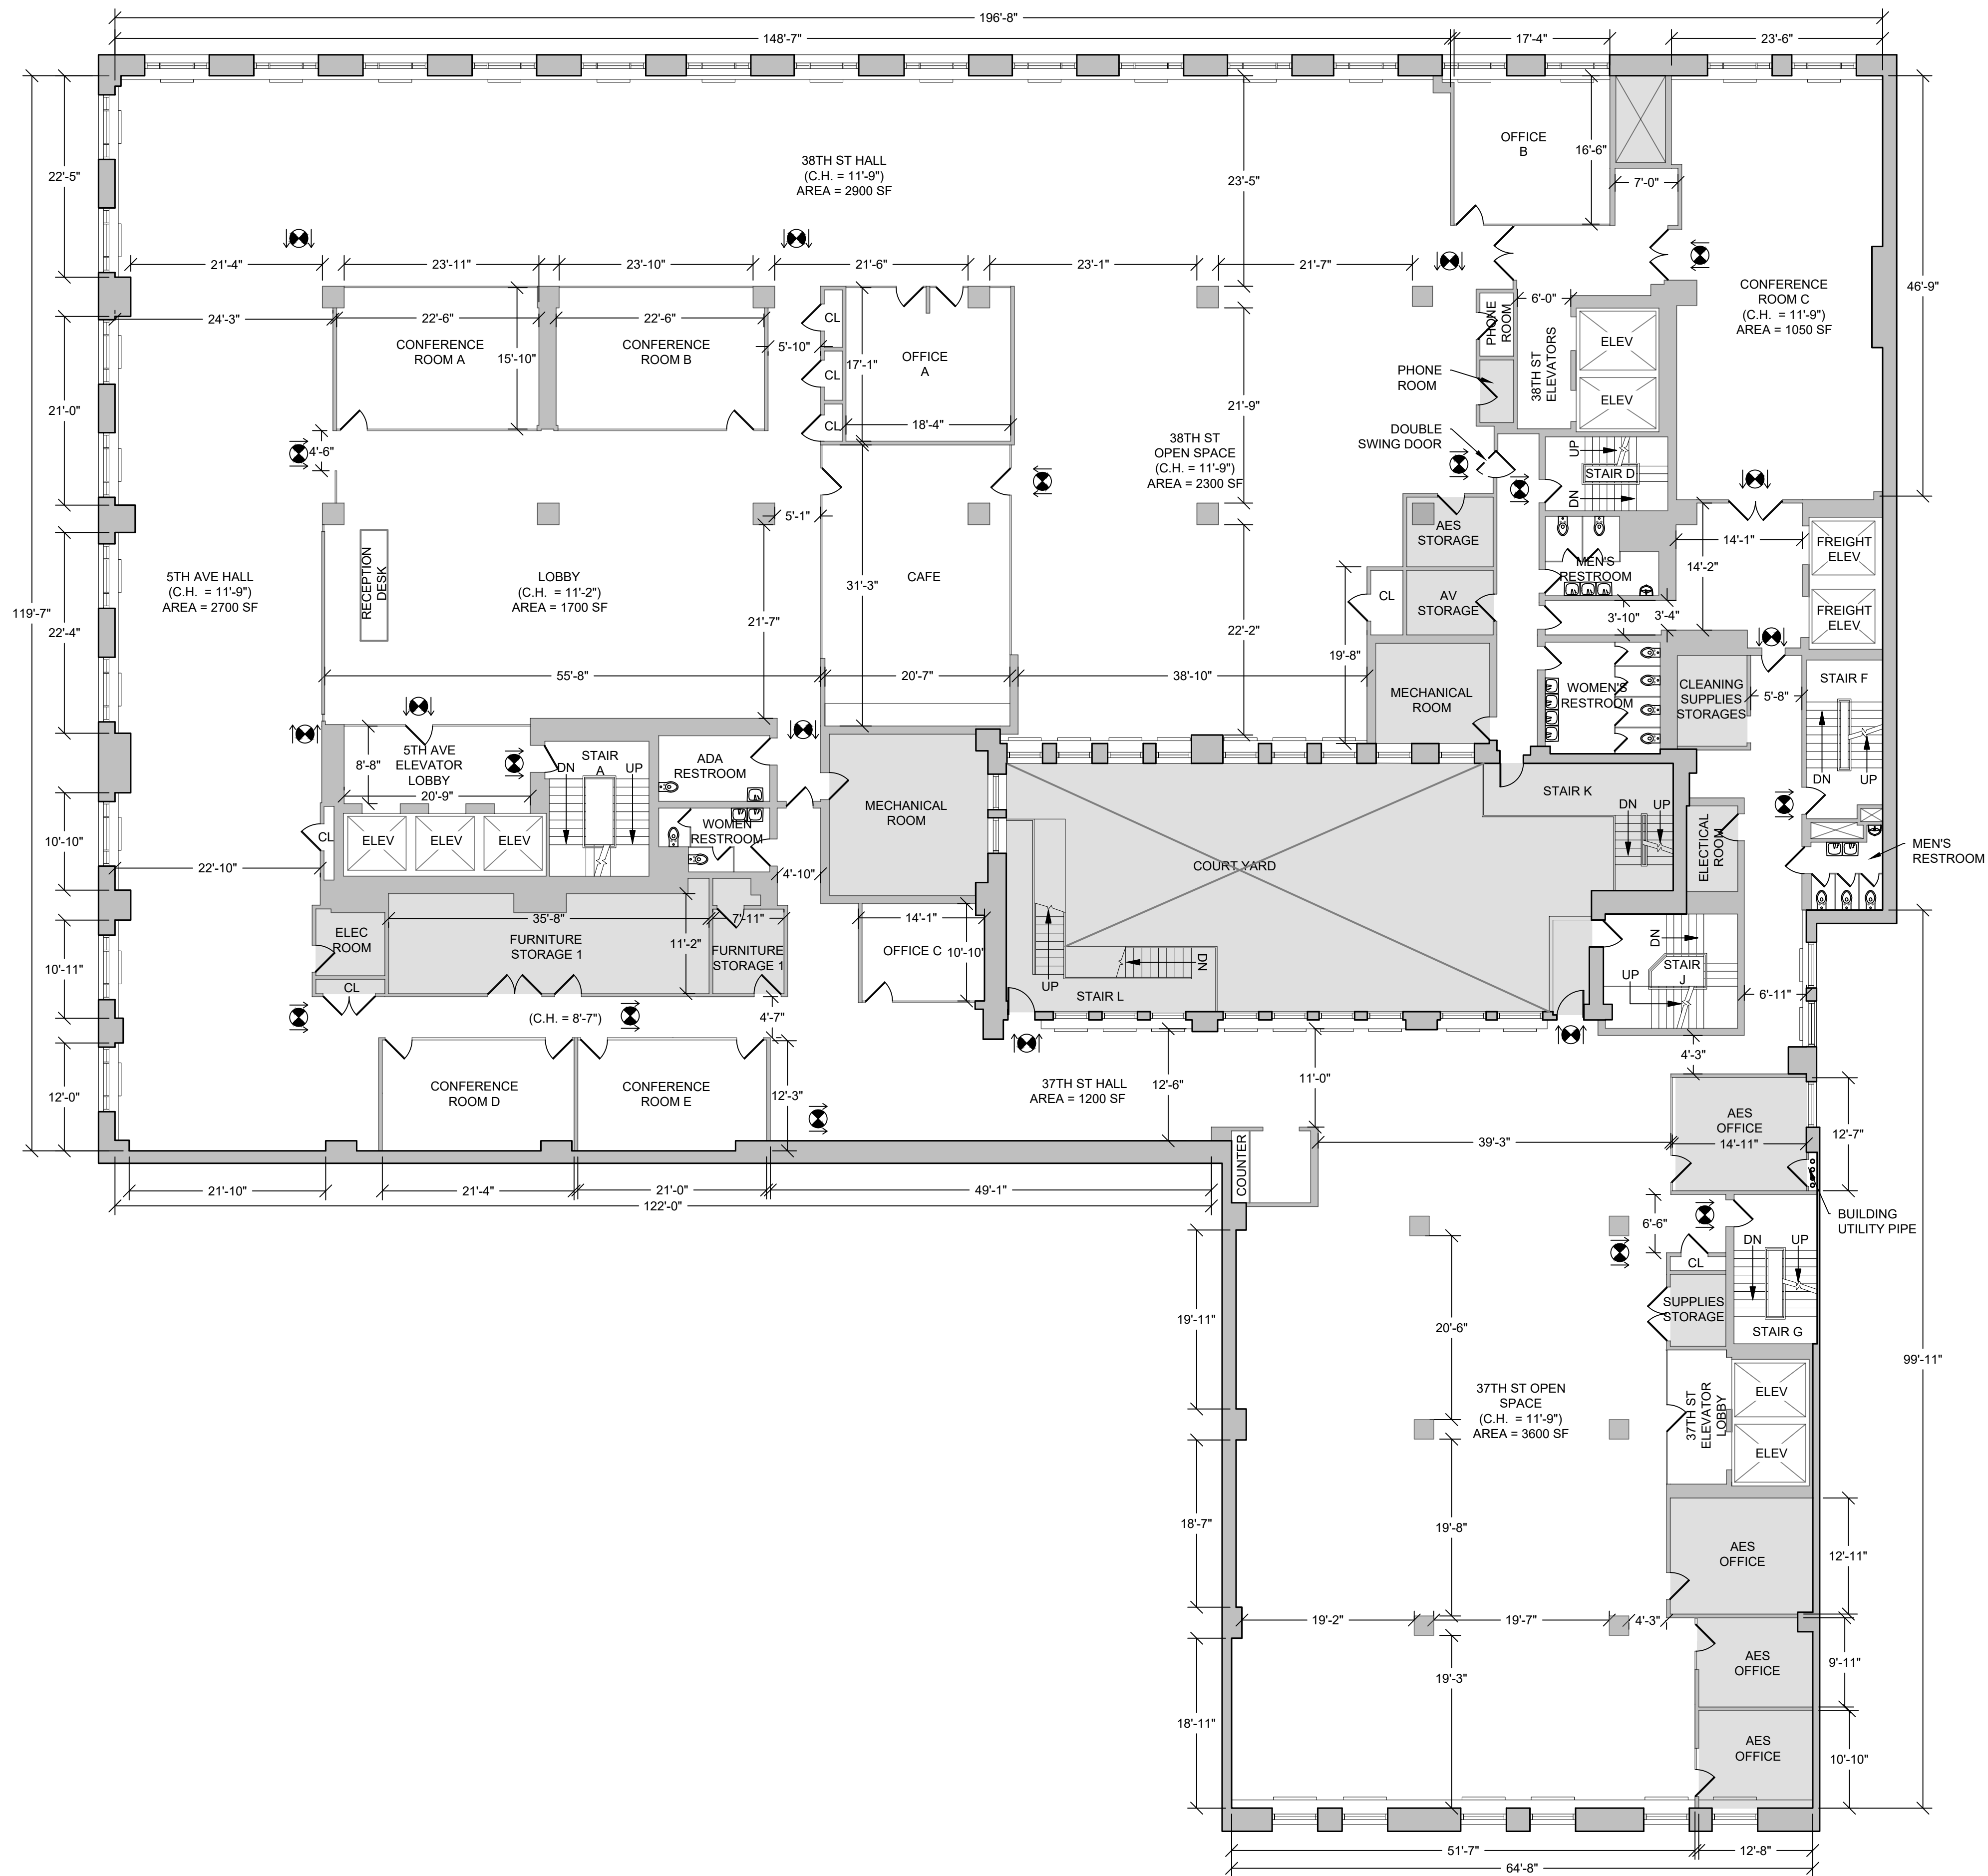

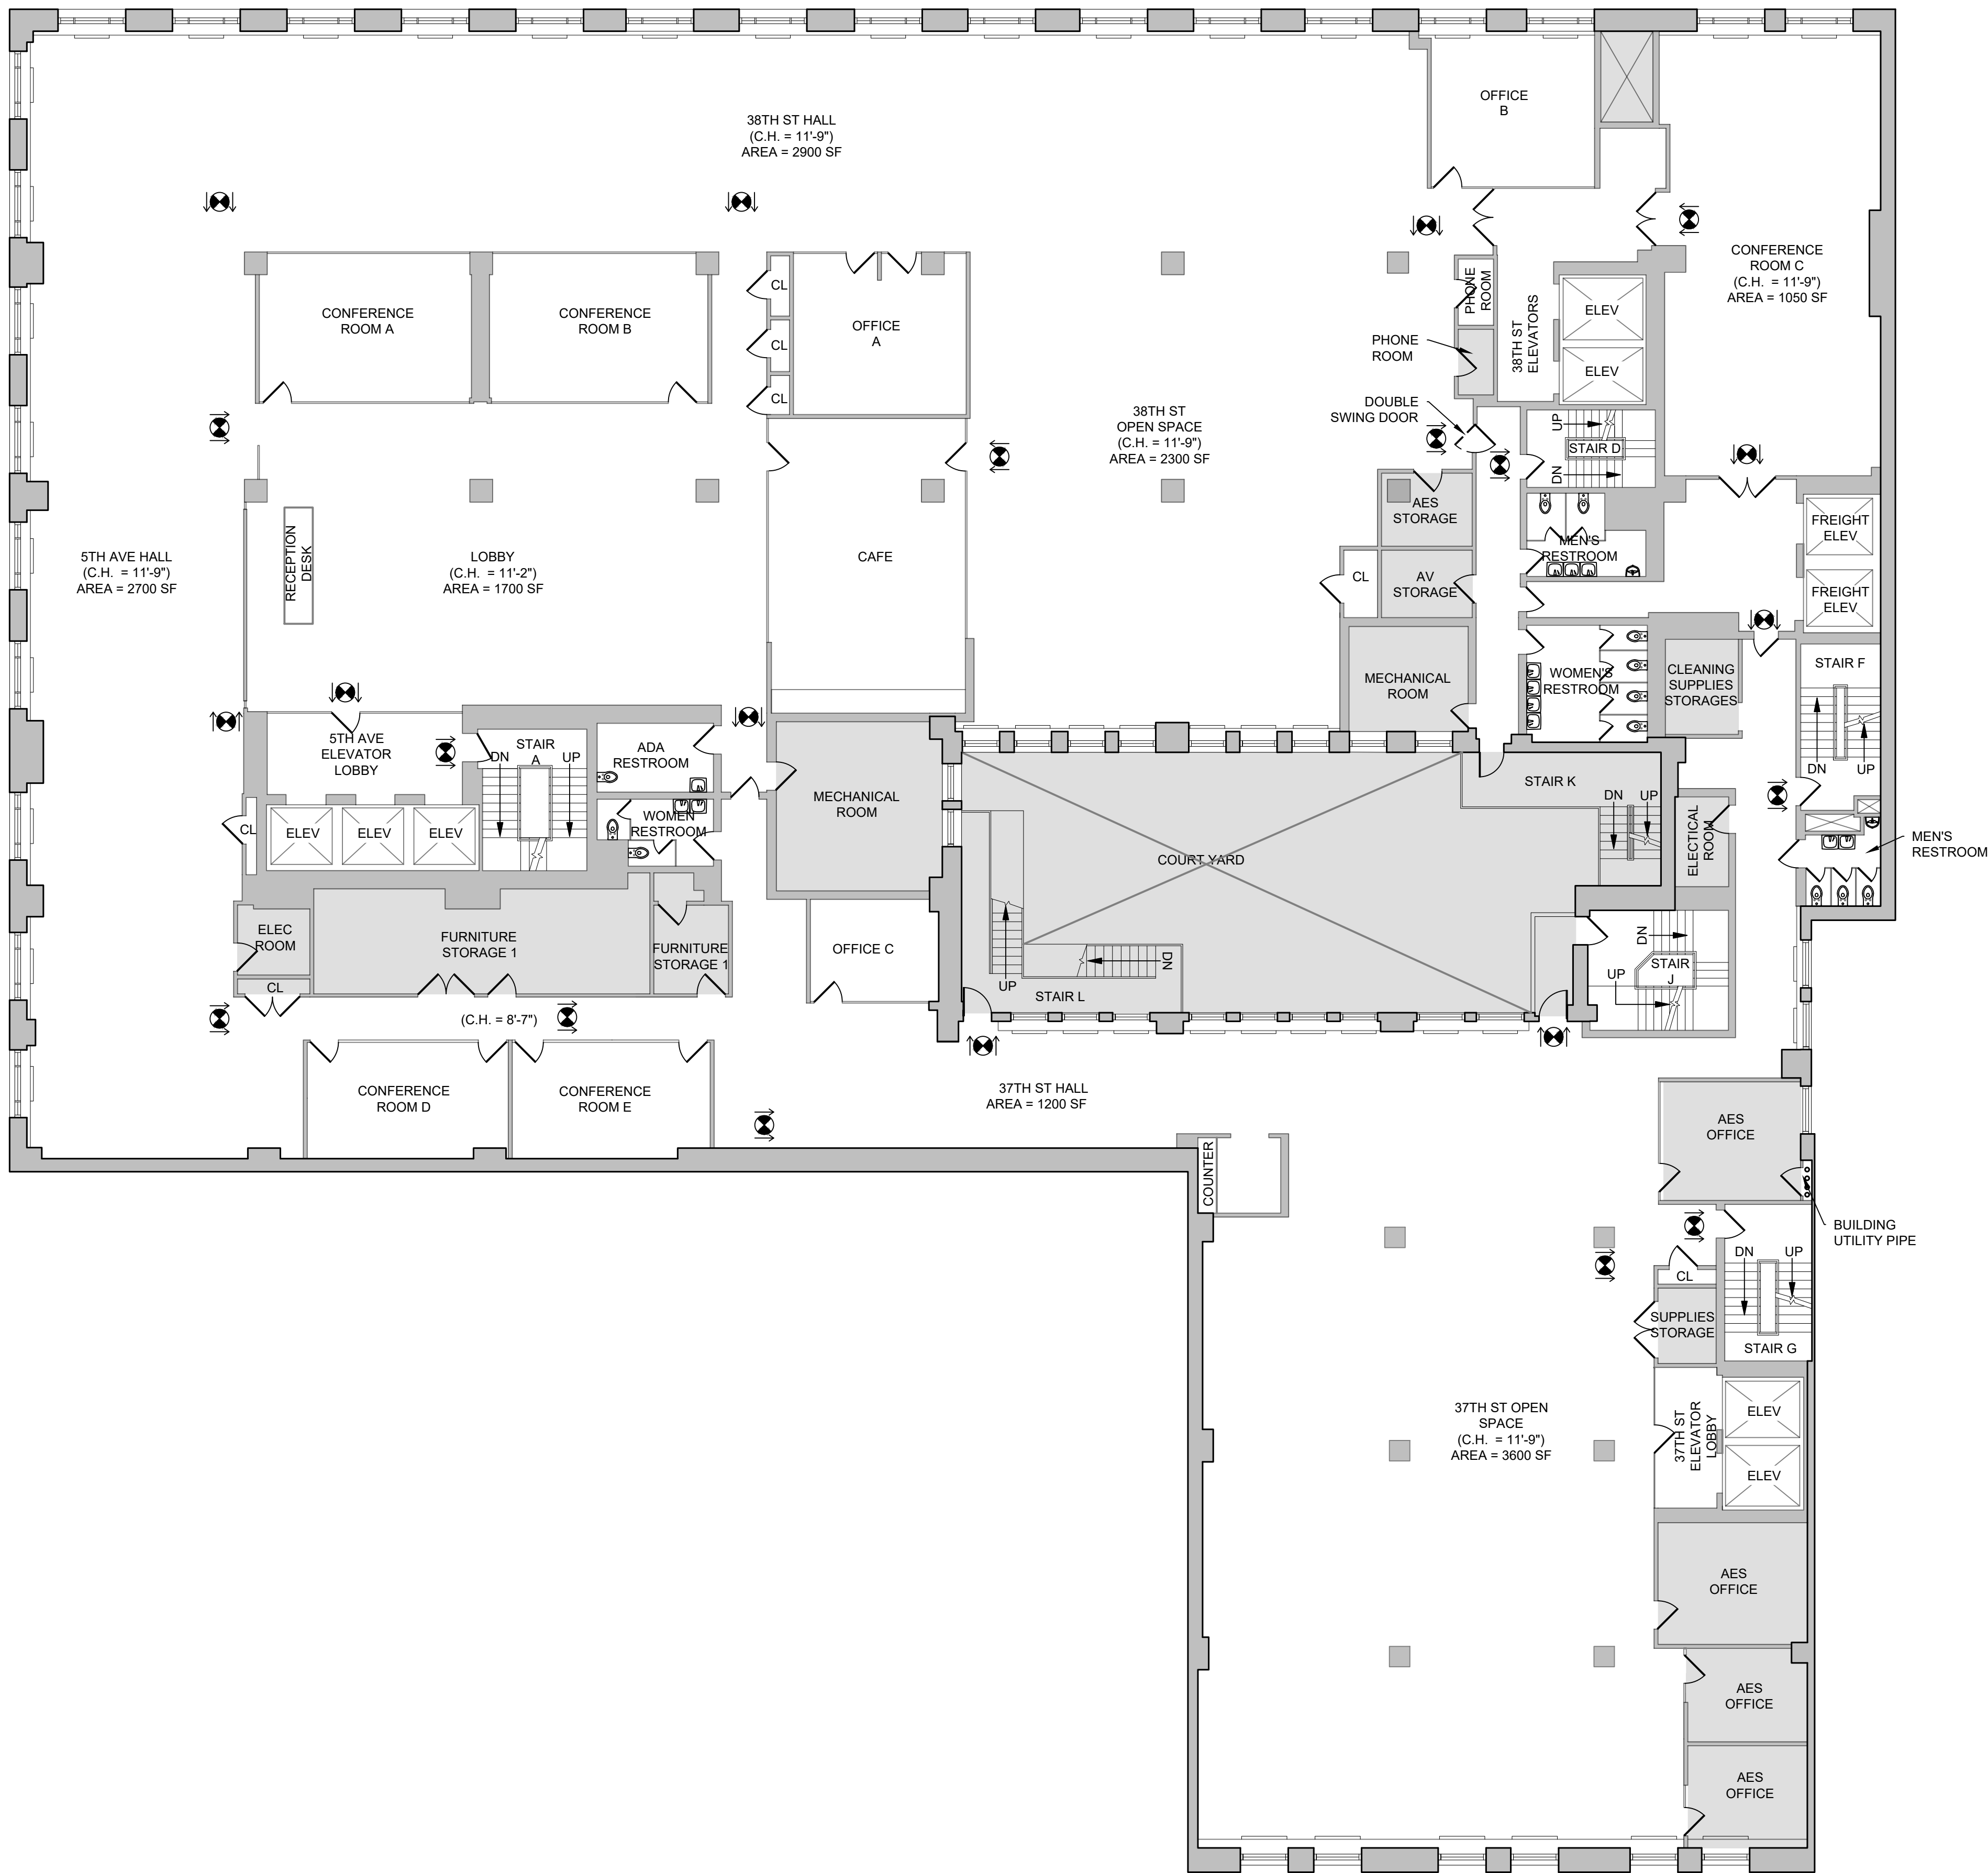

1 7TH FLOOR PLAN
SCALE: 3/32" = 1'-0"

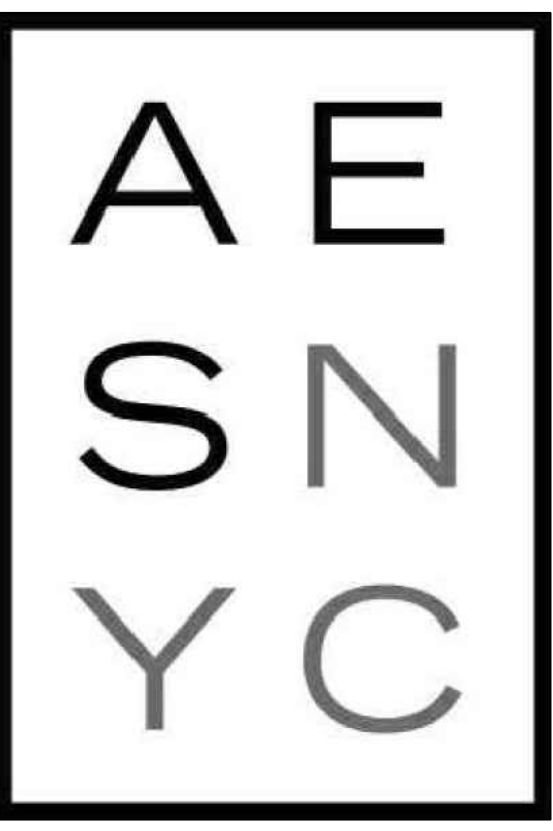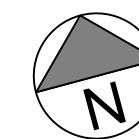

OWNER:
ABSOLUTE EVENT SOLUTIONS NYC

TEL:
646-398-9100

COMPANY NAME:
ABSOLUTE EVENT SOLUTIONS NYC (AESNYC)

VENUE NAME:
ANNEX417

VENUE ADDRESS:
417 5TH AVENUE (7TH FLOOR)
NEW YORK, NY 10016


- LEGEND**
- EXIT SIGN
 - EXISTING WALLS
 - NO ACCESS
 - C.H. CEILING HEIGHT

NOTE:
1. FLOOR PLANS REFLECT APPROXIMATE DIMENSIONS. CONTRACTOR TO VERIFY IN FIELD BEFORE WORK.
2. ALL EGRESS ROUTES TO BE A MINIMUM OF 44" WIDE


SPECIAL NOTE:

DRAWING TITLE:
7TH FLOOR PLAN
FLOOR AREA

REVISIONS		
NO.	DATE	REVISION
01	2024.03.21	REVISION 1
02	2025.06.17	REVISION 2

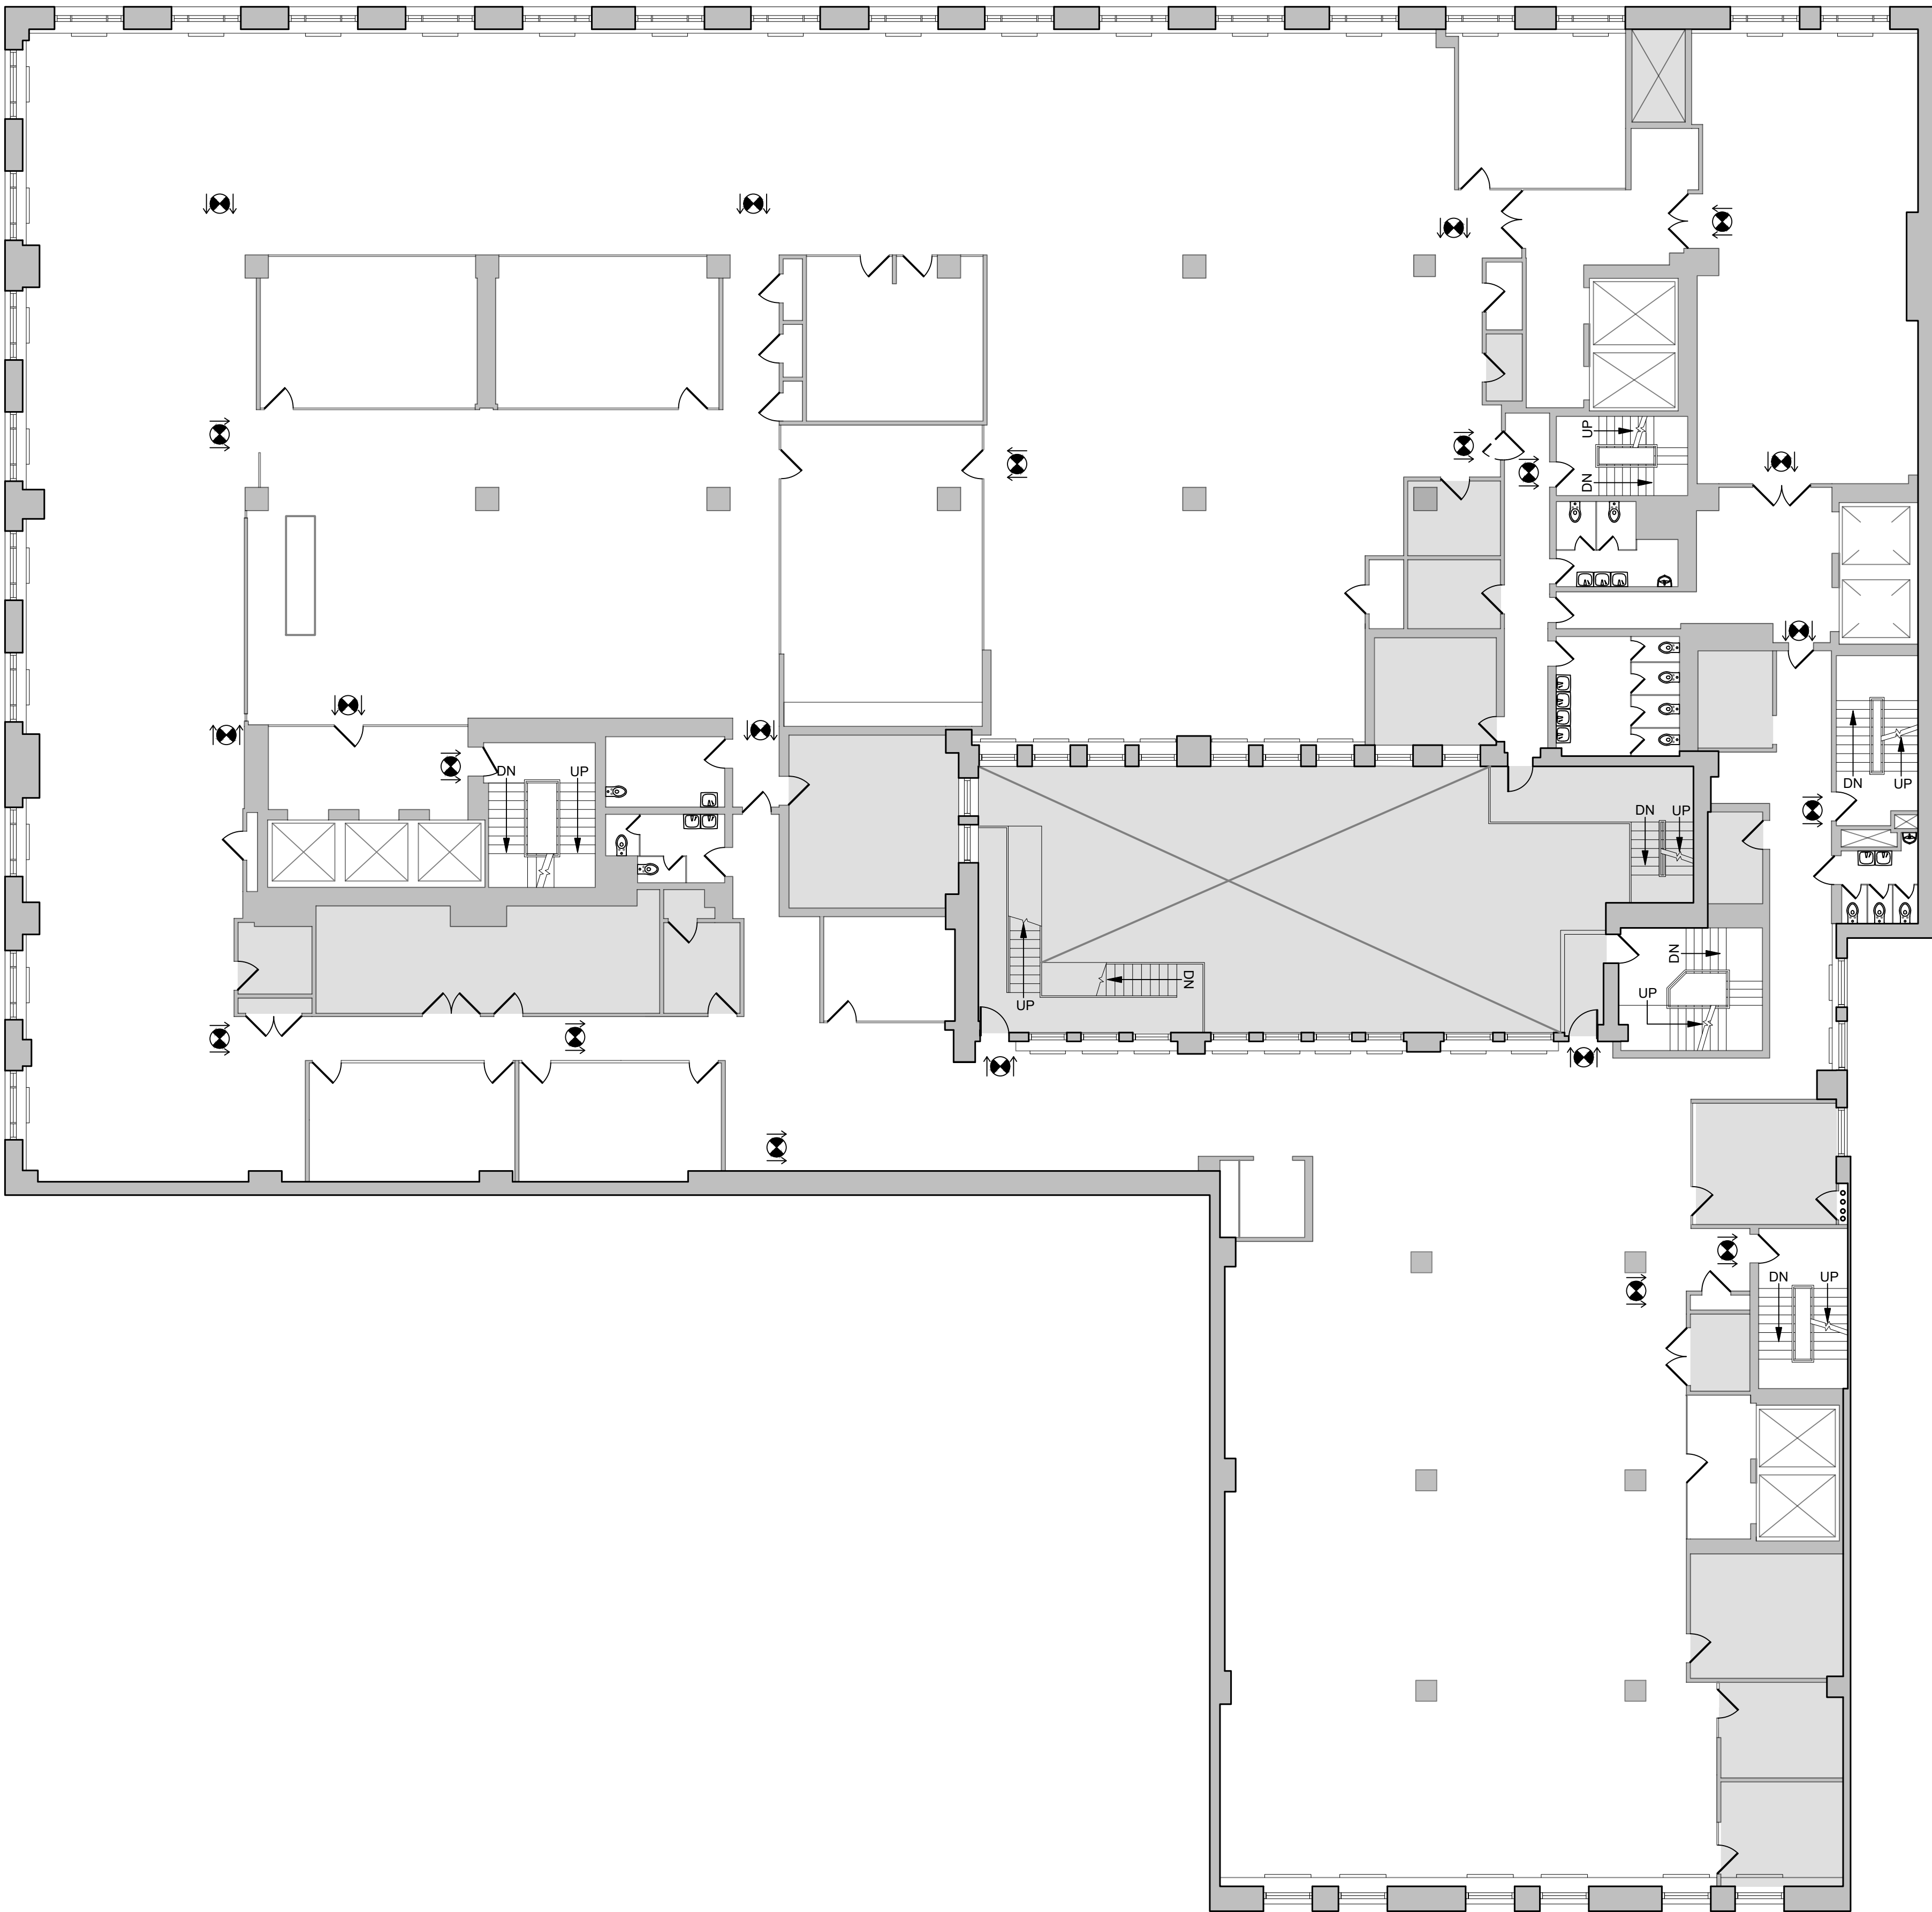

1 7TH FLOOR PLAN
SCALE: 3/32" = 1'-0"

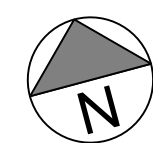

OWNER:
ABSOLUTE EVENT SOLUTIONS NYC

TEL:
646-398-9100

COMPANY NAME:
ABSOLUTE EVENT SOLUTIONS NYC (AESNYC)

VENUE NAME:
ANNEX417

VENUE ADDRESS:
417 5TH AVENUE (7TH FLOOR)
NEW YORK, NY 10016

- LEGEND**
-  EXIT SIGN
 -  EXISTING WALLS
 -  NO ACCESS
 -  C.H. CEILING HEIGHT

NOTE:
1. FLOOR PLANS REFLECT APPROXIMATE DIMENSIONS. CONTRACTOR TO VERIFY IN FIELD BEFORE WORK.
2. ALL EGRESS ROUTES TO BE A MINIMUM OF 44" WIDE

SPECIAL NOTE:

DRAWING TITLE:
7TH FLOOR PLAN
CLEAN VERSION

REVISIONS		
NO.	DATE	REVISION
01	2024.03.21	REVISION 1
02	2025.06.17	REVISION 2