

**OWNER:**  
ABSOLUTE EVENT SOLUTIONS NYC

**TEL:**  
646-398-9100

**COMPANY NAME:**  
ABSOLUTE EVENT SOLUTIONS NYC (AESNYC)

**VENUE NAME:**  
IRON 23

**VENUE ADDRESS:**  
27 WEST 23RD STREET  
NEW YORK, NY 10010

- LEGEND**
- EXIT SIGN
  - BUILDING COLUMN
  - BUILDING COLUMN
  - BUILDING COLUMN
  - BUILDING RADIATOR
  - BUILDING AREA (CANNOT BE USED FOR STORAGE OR ACCESS BY CLIENT)


**NOTE:**  
1. FLOOR PLANS REFLECT APPROXIMATE DIMENSIONS. CONTRACTOR TO VERIFY IN FIELD BEFORE WORK.  
2. ALL EGRESS ROUTES TO BE A MINIMUM OF 44" WIDE

**SPECIAL NOTE:**


**DRAWING TITLE:**  
GROUND FLOOR PLAN

REVISIONS		
NO.	DATE	REVISION
01	2.17.2024	ISSUED FOR CLIENT

DWG NO: **A-100.00**      PG NO: **01 OF 02**

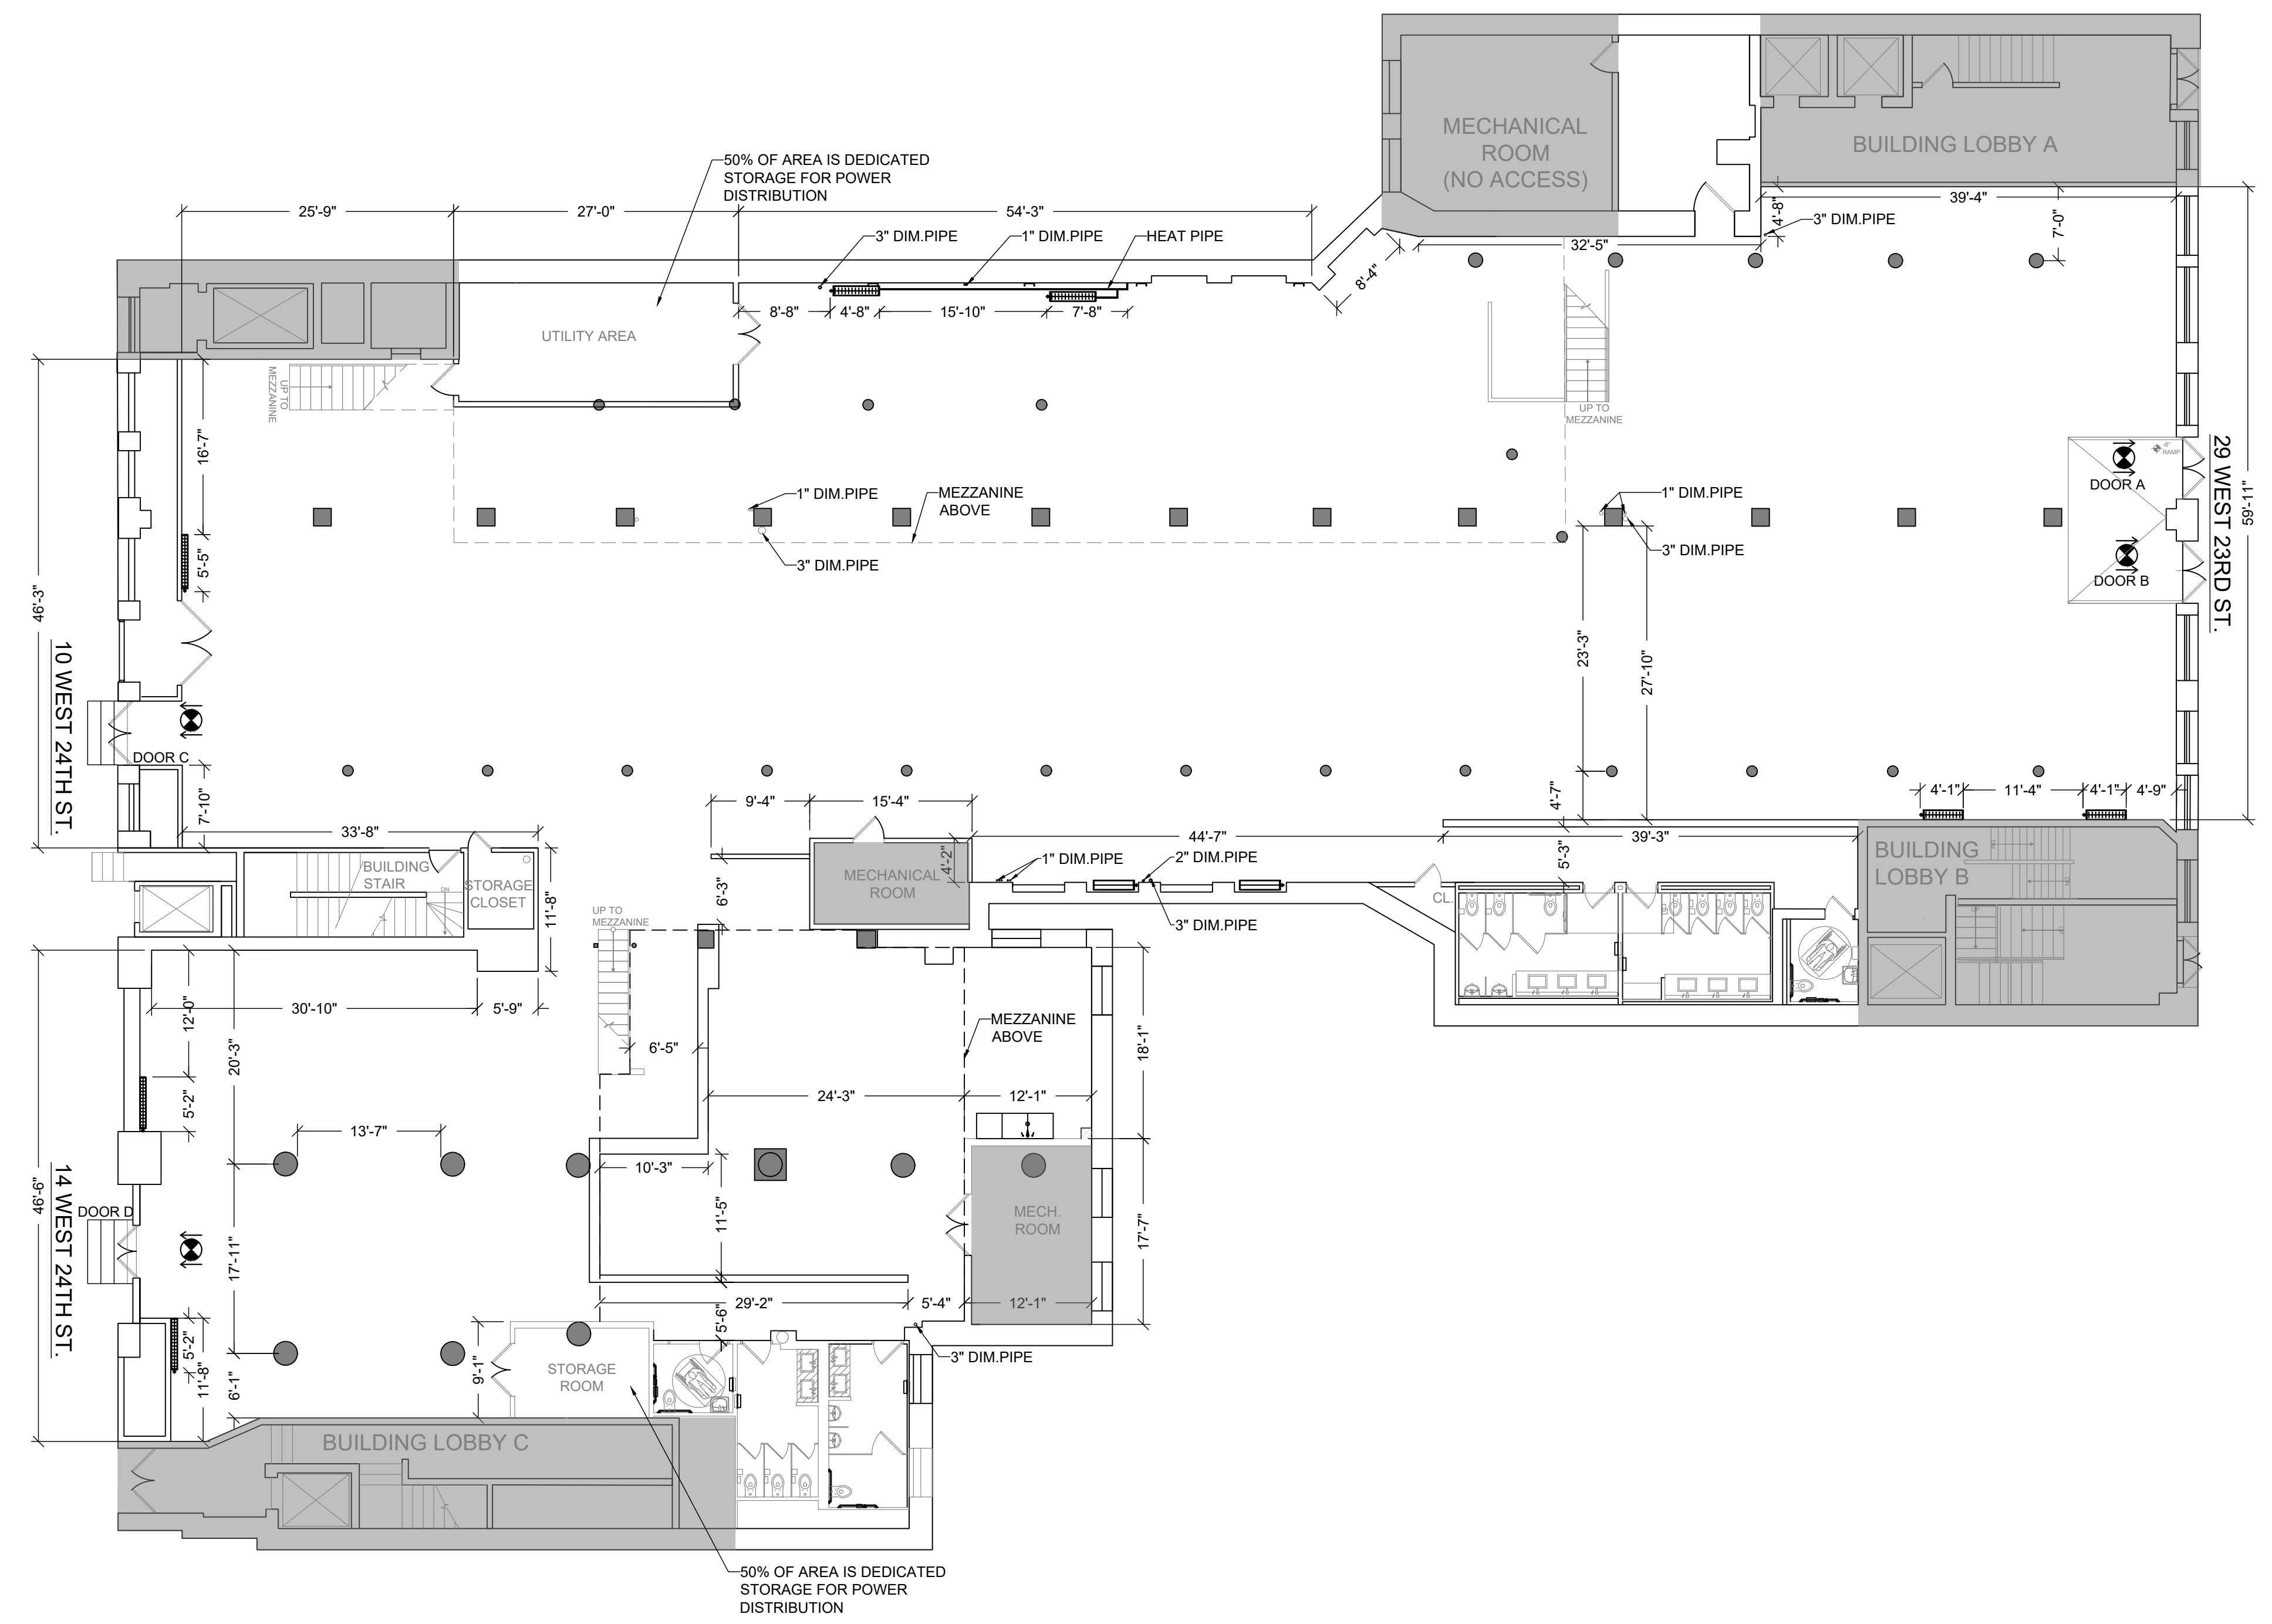

**1 GROUND FLOOR PLAN**  
SCALE: 3/32" = 1' - 0"

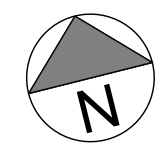


**OWNER:**  
ABSOLUTE EVENT SOLUTIONS NYC

**TEL:**  
646-398-9100


**COMPANY NAME:**  
ABSOLUTE EVENT SOLUTIONS NYC (AESNYC)

**VENUE NAME:**  
IRON 23

**VENUE ADDRESS:**  
27 WEST 23RD STREET  
NEW YORK, NY 10010

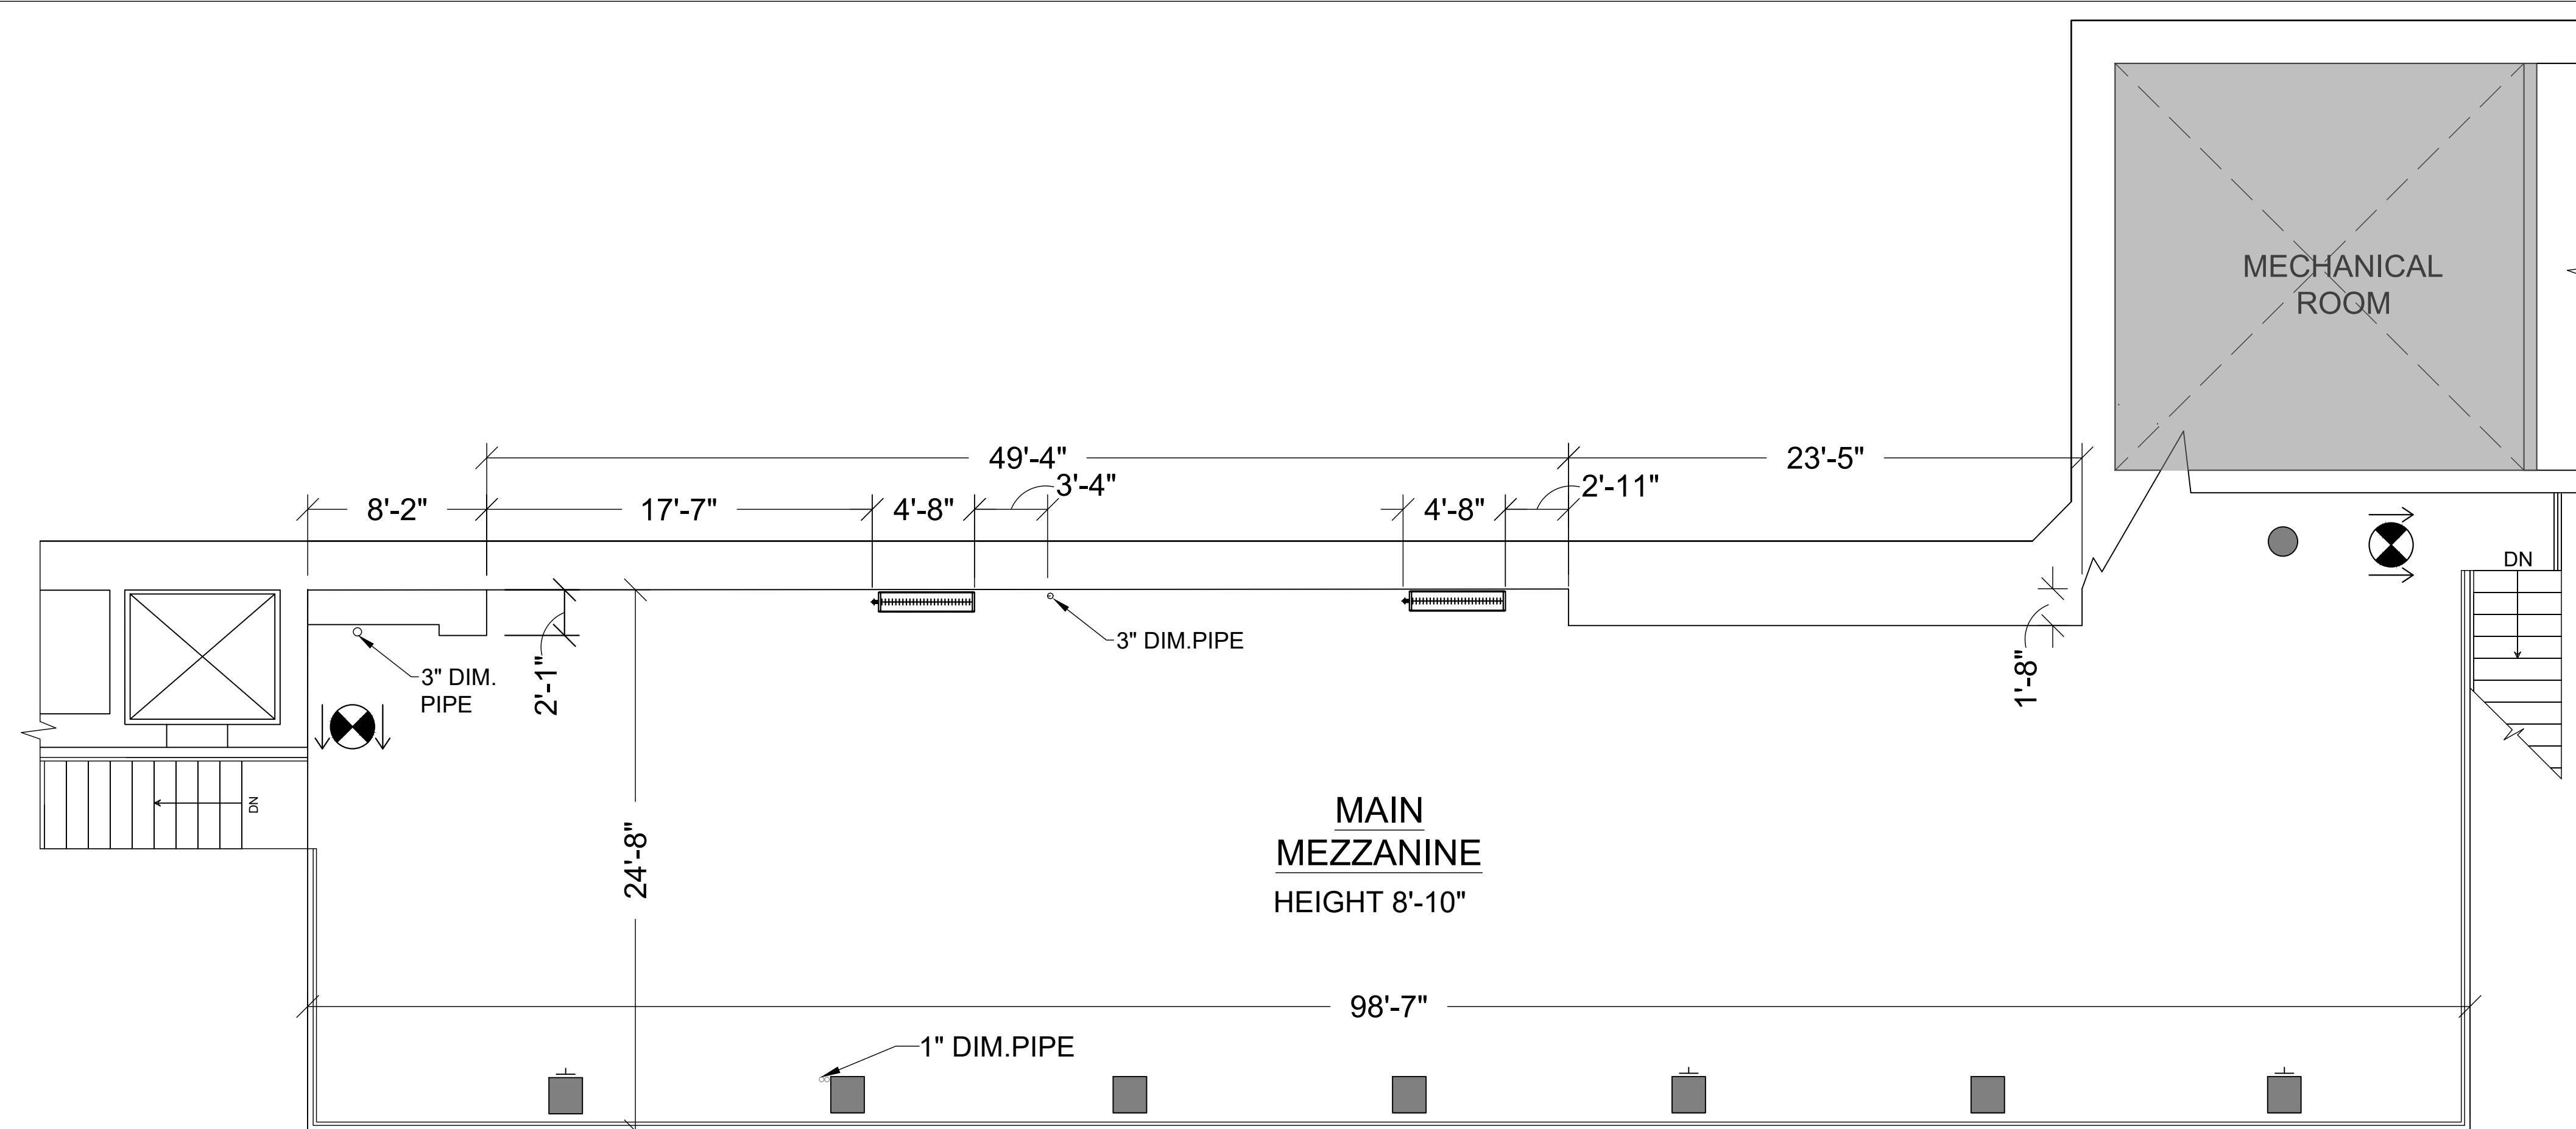

**1 MAIN MEZZANINE PLAN**  
SCALE: 3/16" = 1' - 0"

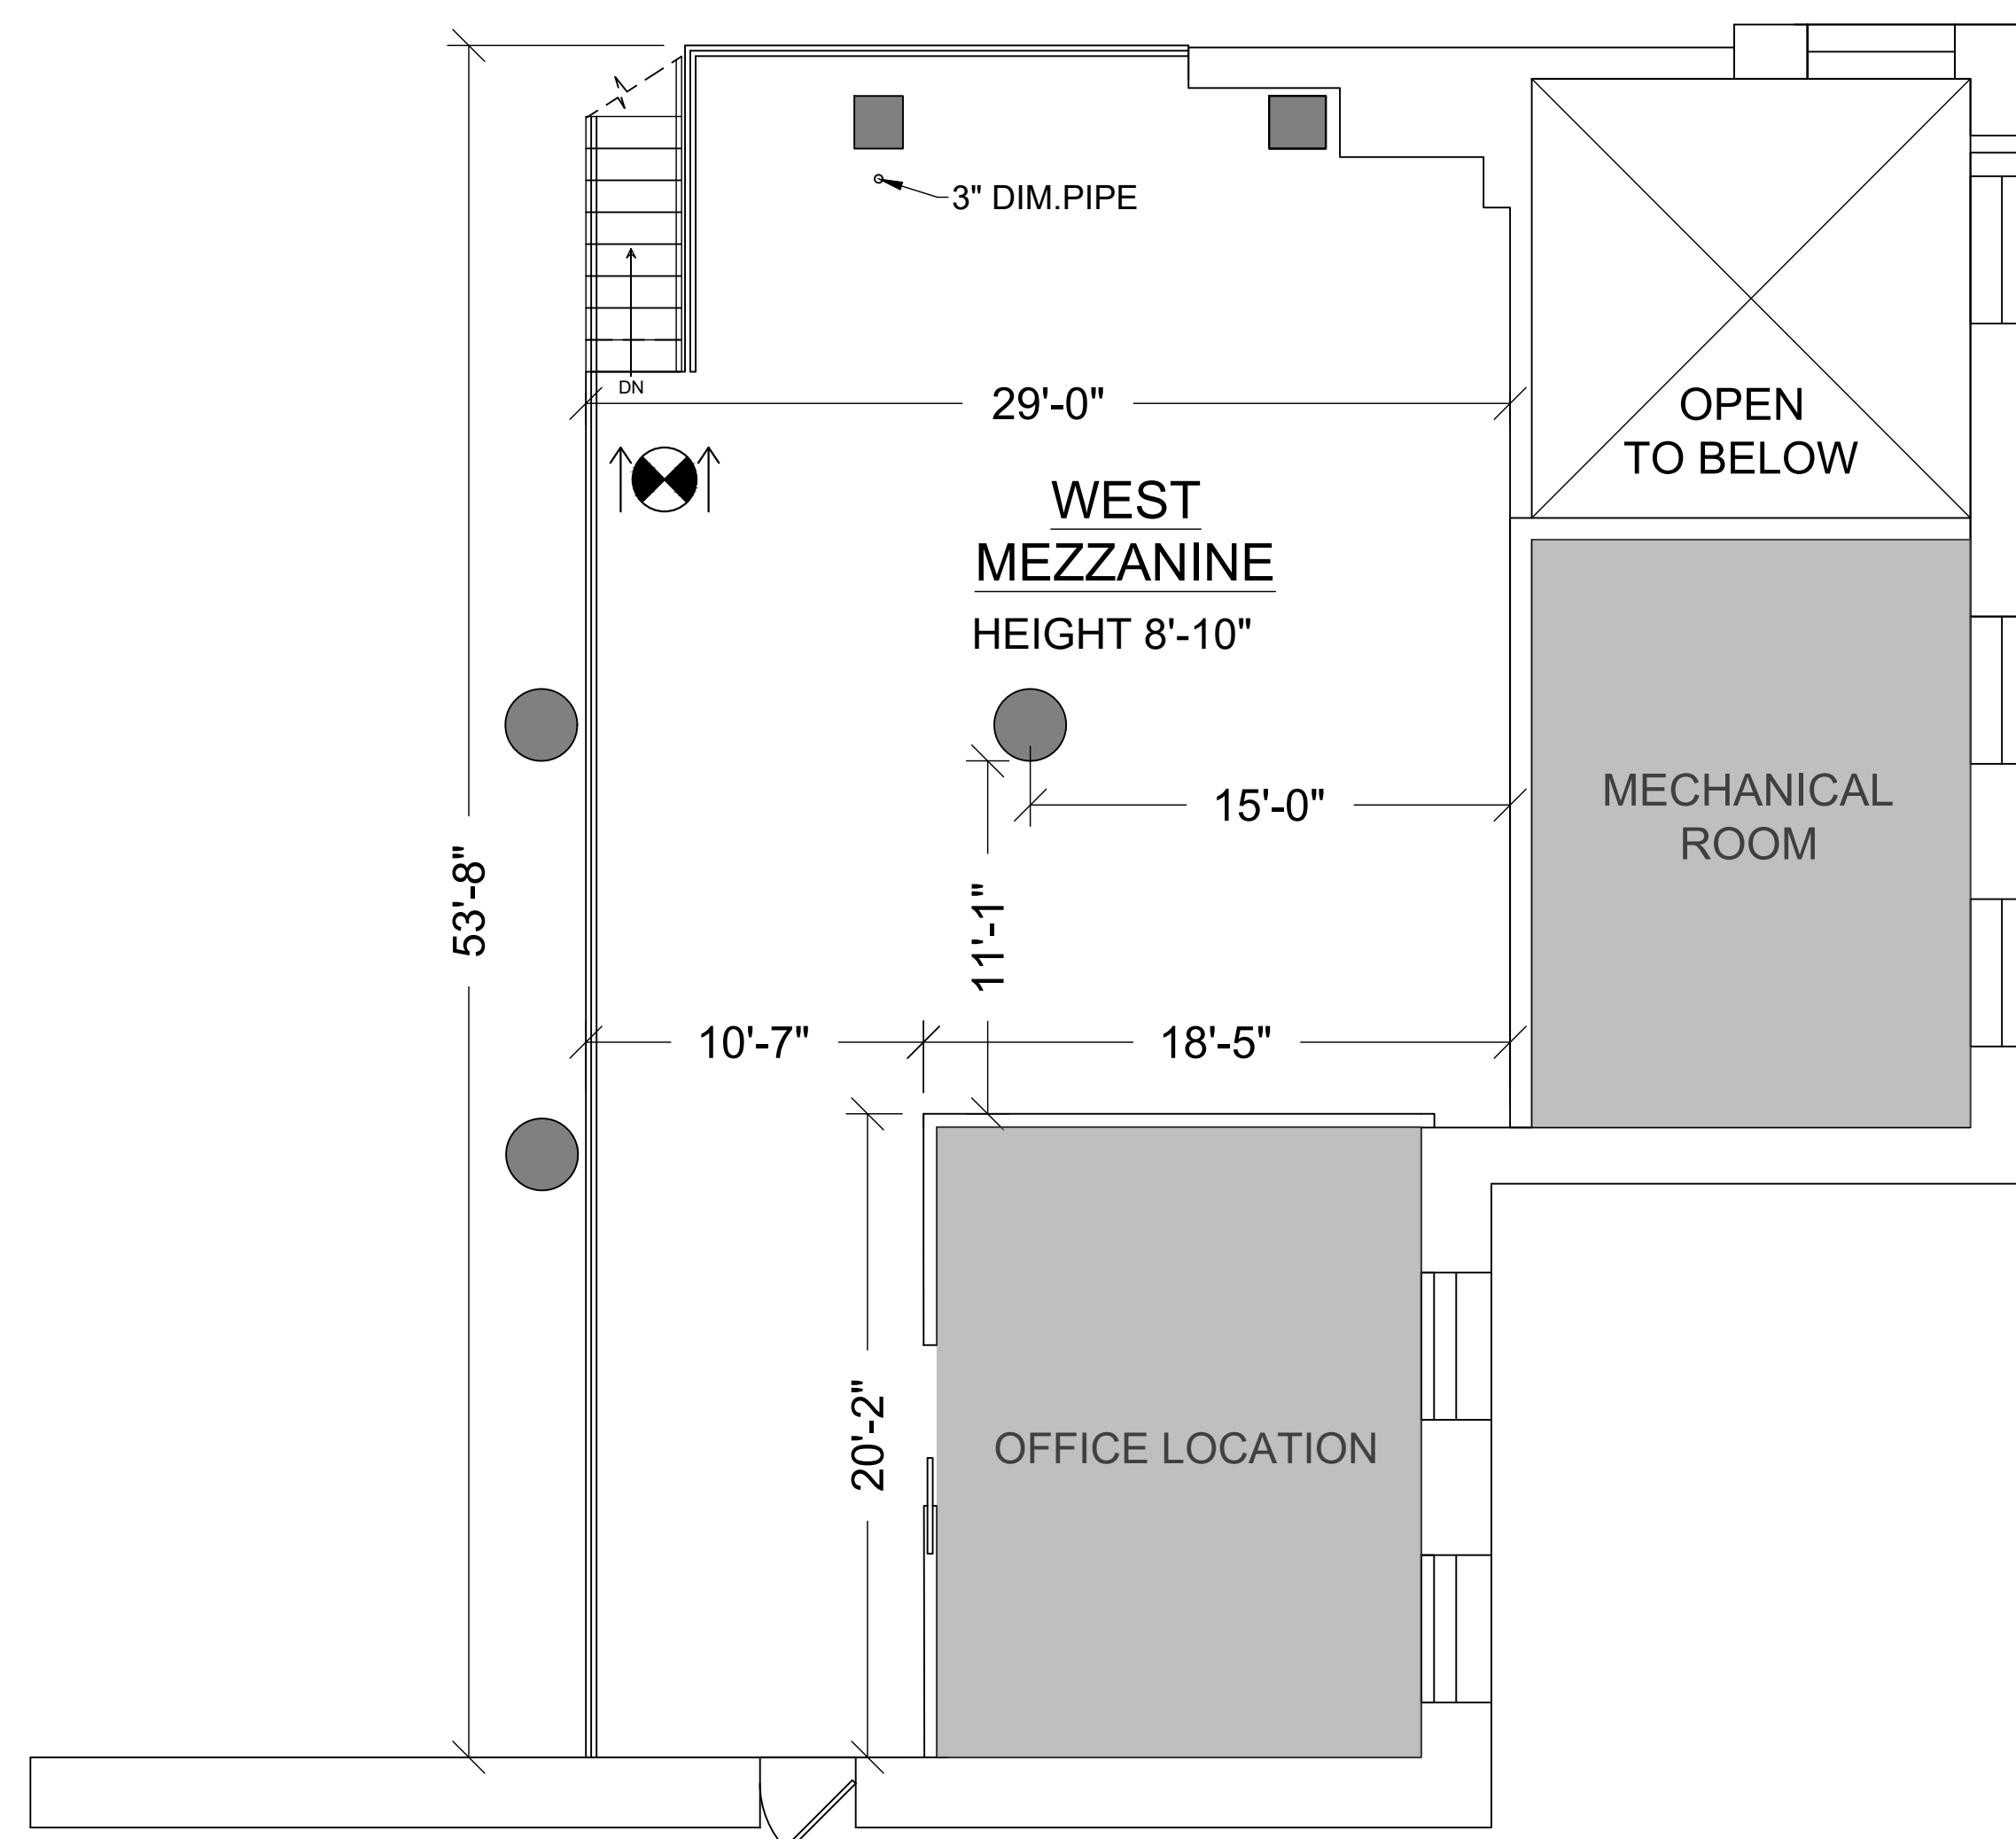

**2 WEST MAZZANINE PLAN**  
SCALE: 3/16" = 1' - 0"

- LEGEND**
- EXIT SIGN
  - BUILDING COLUMN
  - BUILDING COLUMN
  - BUILDING COLUMN
  - BUILDING RADIATOR
  - BUILDING AREA (CANNOT BE USED FOR STORAGE OR ACCESS BY CLIENT)

**NOTE:**  
1. FLOOR PLANS REFLECT APPROXIMATE DIMENSIONS. CONTRACTOR TO VERIFY IN FIELD BEFORE WORK.  
2. ALL EGRESS ROUTES TO BE A MINIMUM OF 44" WIDE

**SPECIAL NOTE:**

**DRAWING TITLE:**  
MAIN & WEST MEZZANINE PLAN

REVISIONS		
NO.	DATE	REVISION
01	2.17.2024	ISSUED FOR CLIENT