

OWNER:
ABSOLUTE EVENT SOLUTIONS NYC

TEL:
646-398-9100

COMPANY NAME:
ABSOLUTE EVENT SOLUTIONS NYC (AESNYC)

VENUE NAME:
21 GREENE

VENUE ADDRESS:
21 GREENE STREET
NEW YORK, NY 10013

- LEGEND**
- EXIT SIGN
 - LOT LINE
 - BUILDING AREA (CANNOT BE USED FOR STORAGE OF ACCESS BY CLIENT)
 - EXISTING COLUMN
 - EXISTING COLUMN

NOTE:


1. FLOOR PLANS REFLECT APPROXIMATE DIMENSIONS. CONTRACTOR TO VERIFY IN FIELD BEFORE WORK.
2. ALL EGRESS ROUTES TO BE A MINIMUM OF 44" WIDE

SPECIAL NOTE:


DRAWING TITLE:
GROUND FLOOR PLAN

REVISIONS		
NO.	DATE	REVISION
01	3.13.2024	ISSUED FOR CLIENT

DWG NO: **A-100.00** PG NO: **01 OF 02**

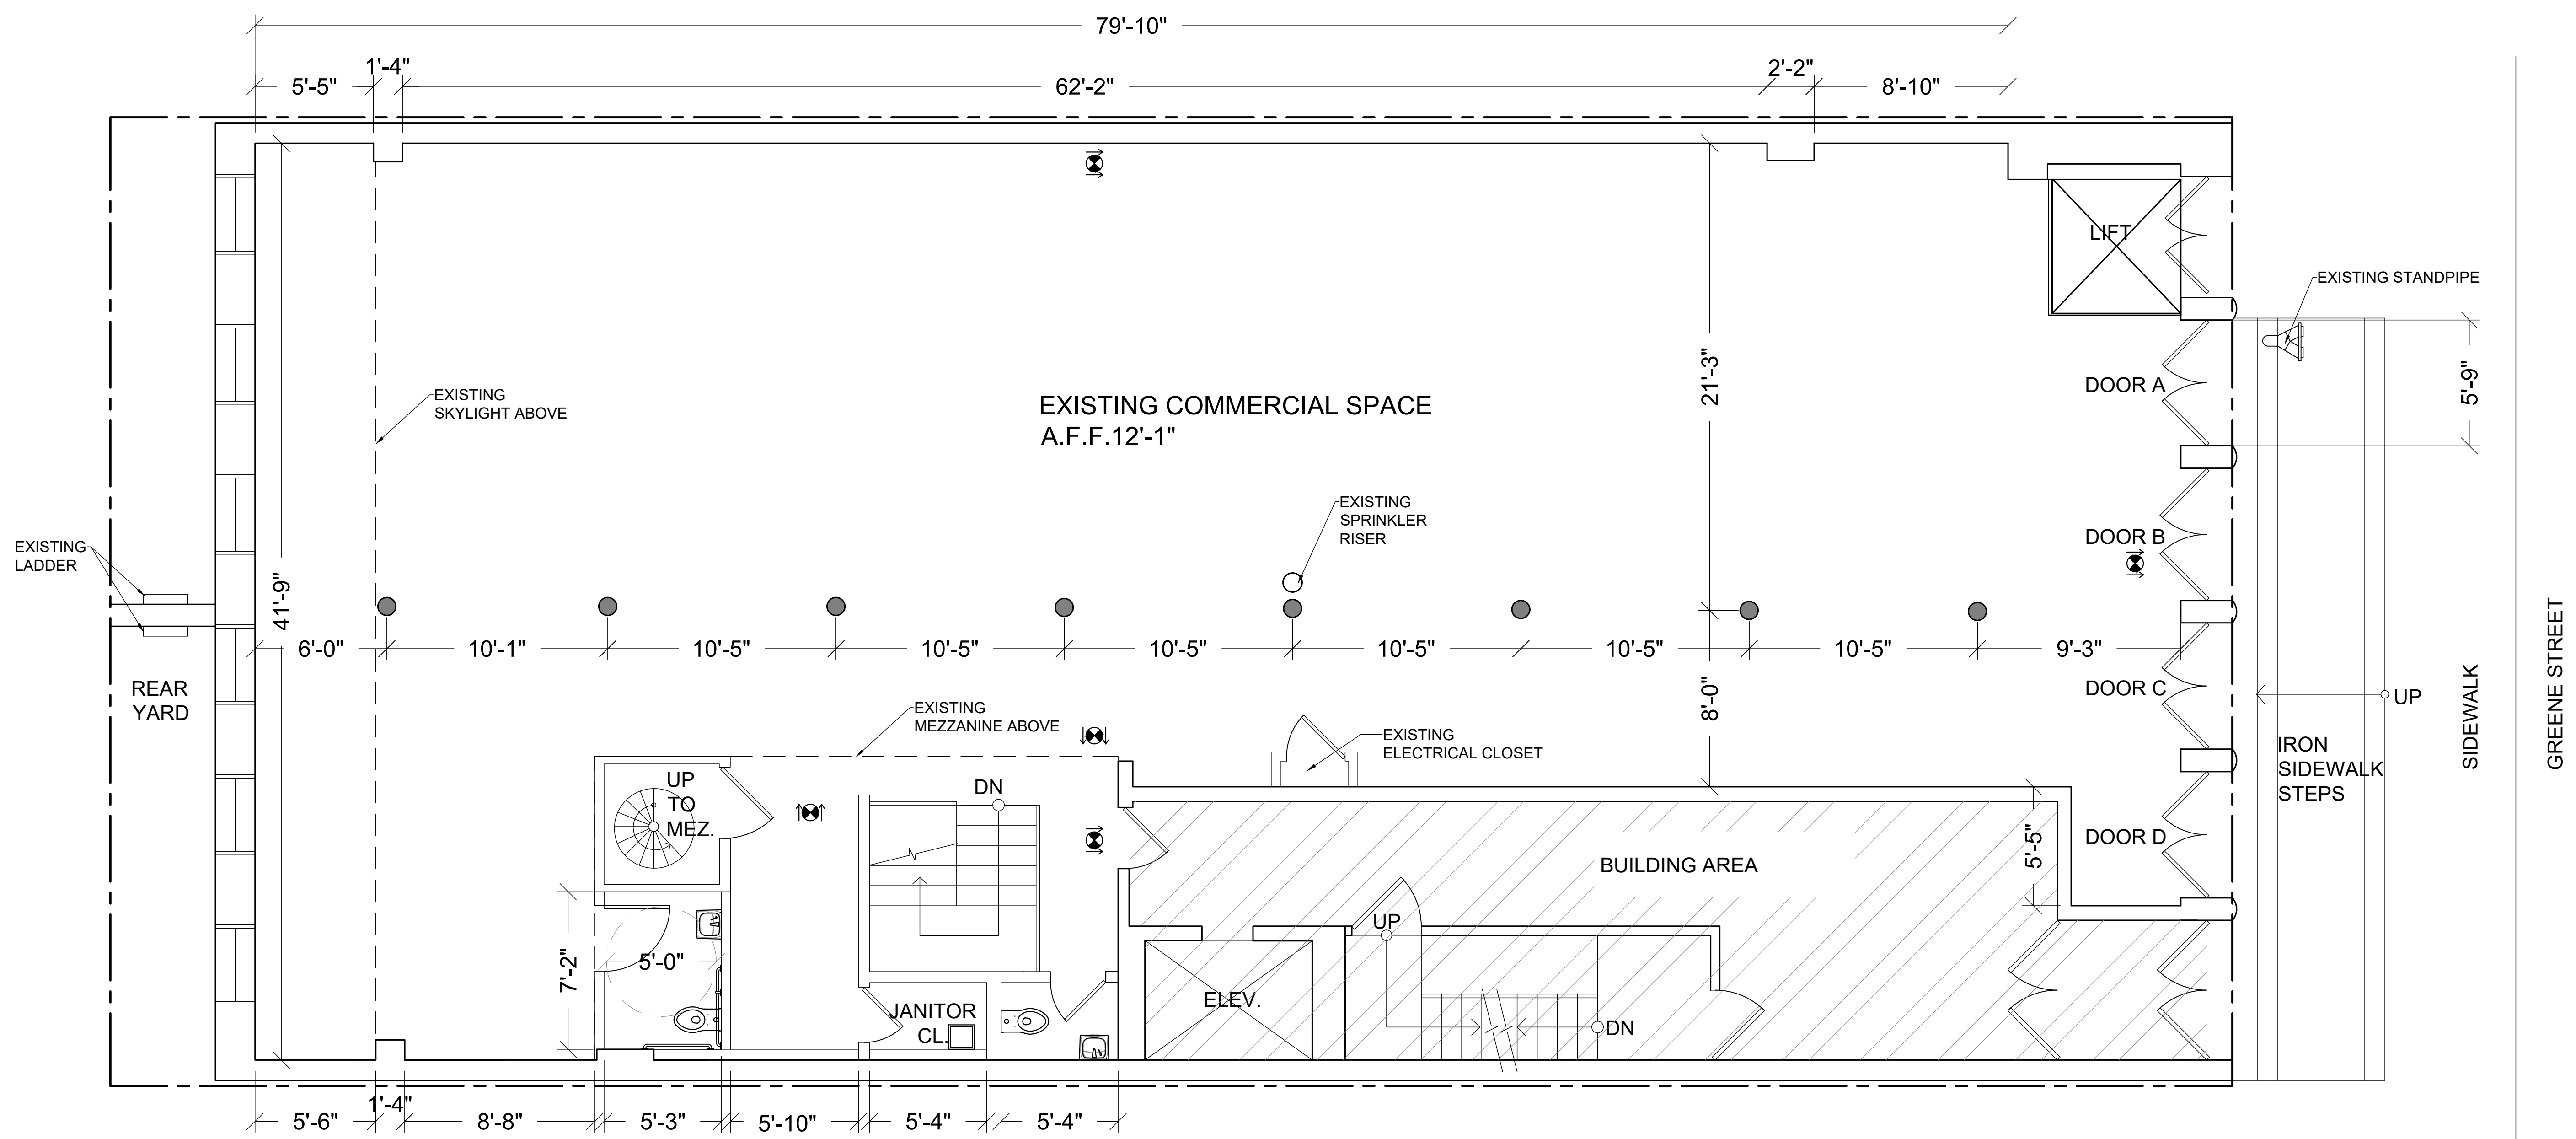

1 GROUND FLOOR PLAN
SCALE: 1/4" = 1' - 0"

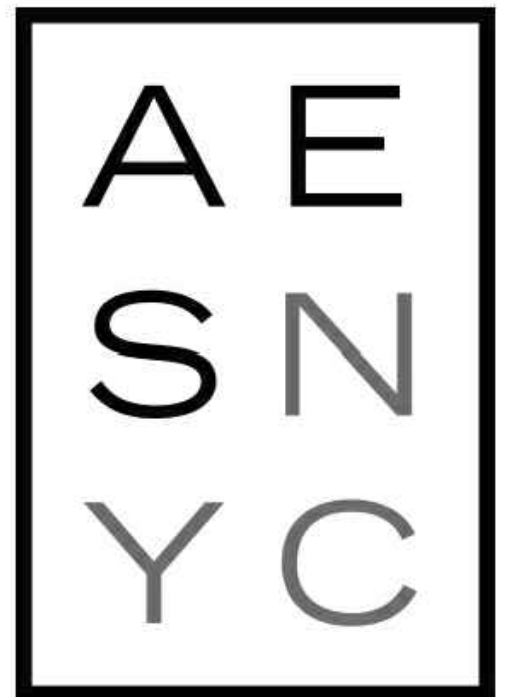

OWNER:
ABSOLUTE EVENT SOLUTIONS NYC

TEL:
646-398-9100

COMPANY NAME:
ABSOLUTE EVENT SOLUTIONS NYC (AESNYC)

VENUE NAME:
21 GREENE

VENUE ADDRESS:
21 GREENE STREET
NEW YORK, NY 10013

- LEGEND**
- EXIT SIGN
 - LOT LINE
 - BUILDING AREA (CANNOT BE USED FOR STORAGE OF ACCESS BY CLIENT)
 - EXISTING COLUMN
 - EXISTING COLUMN

NOTE:


1. FLOOR PLANS REFLECT APPROXIMATE DIMENSIONS. CONTRACTOR TO VERIFY IN FIELD BEFORE WORK.
2. ALL EGRESS ROUTES TO BE A MINIMUM OF 44" WIDE

SPECIAL NOTE:

DRAWING TITLE:
CELLAR PLAN

REVISIONS		
NO.	DATE	REVISION
01	3.13.2024	ISSUED FOR CLIENT

DWG NO: **A-101.00** PG NO: 02 OF 02

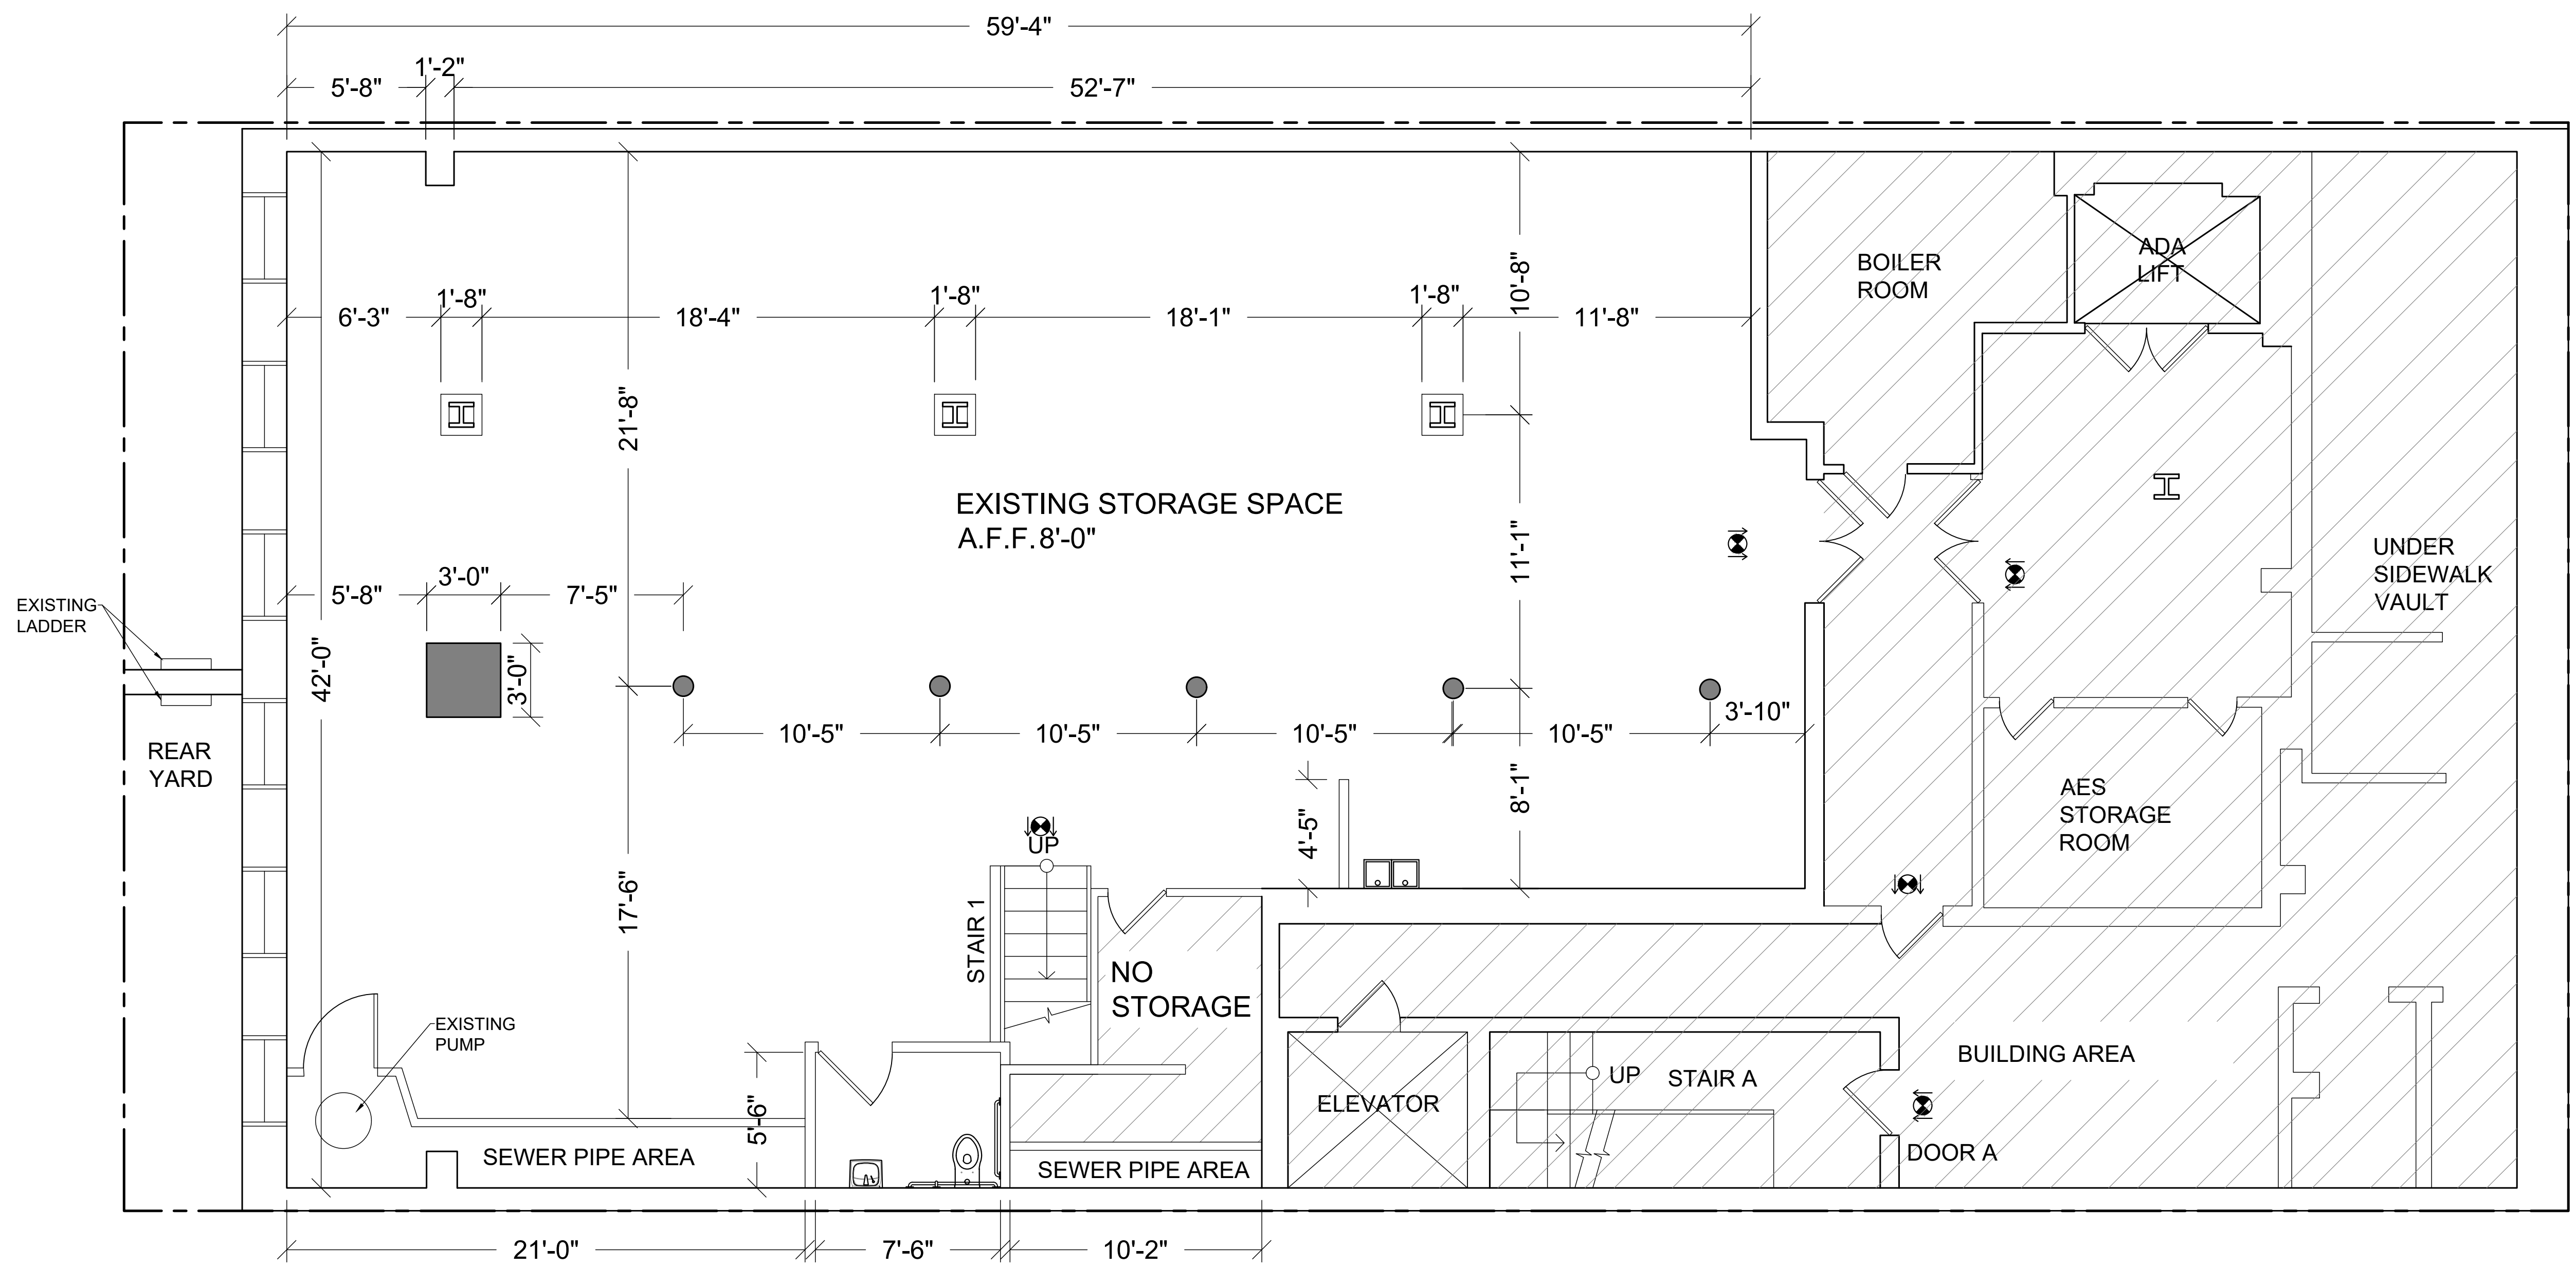

1 CELLAR PLAN
SCALE: 1/4" = 1' - 0"