

EAST 38 STREET

SIDEWALK

ADJACENT AREA

(C.H. = 7'-9")

STAIR 4

UP

DN

WOMEN'S RESTROOM

MEN'S RESTROOM

83'-2"

70'-0"

91'-0"

20'-11"

21'-9"

21'-3"

21'-8"

37'-11"

SOFFIT ABOVE

(C.H. = 7'-8")

STAIR 3

UP

ELECTRICAL ROOM

ADJACENT AREA

ELEV

ELEV

STAIR D

UP

DN

FREIGHT ELEV

FREIGHT ELEV

STAIR F

UP

DN

STAIR K

UP

STAIR J

UP

SOFFIT ABOVE

FIRE ALARM CONTROL ROOM

STAIR G

UP

ELEV

ELEV

5'-2"

19'-9"

19'-8"

STAIR 2

UP

7" STEP

SOUTH ELEV

UP

7" STEP

18'-10"

27'-9"

50'-6"

19'-8"

20'-7"

18'-8"

17'-11"

81'-5"

SOFFIT ABOVE

26'-10"

26'-8"

45'-11"

ENTRANCE GALLERY

(C.H. = 14'-6")

AREA = 2350 SF

GLASS PARTITION

(C.H. = 15'-9")

STAIR 1

UP

ADJACENT BUILDING

92'-8"

27'-7"

21'-3"

21'-8"

21'-9"

21'-3"

21'-8"

21'-9"

21'-3"

21'-8"

21'-3"


21'-8"

21'-9"

21'-3"

21'-8"

21'-9"

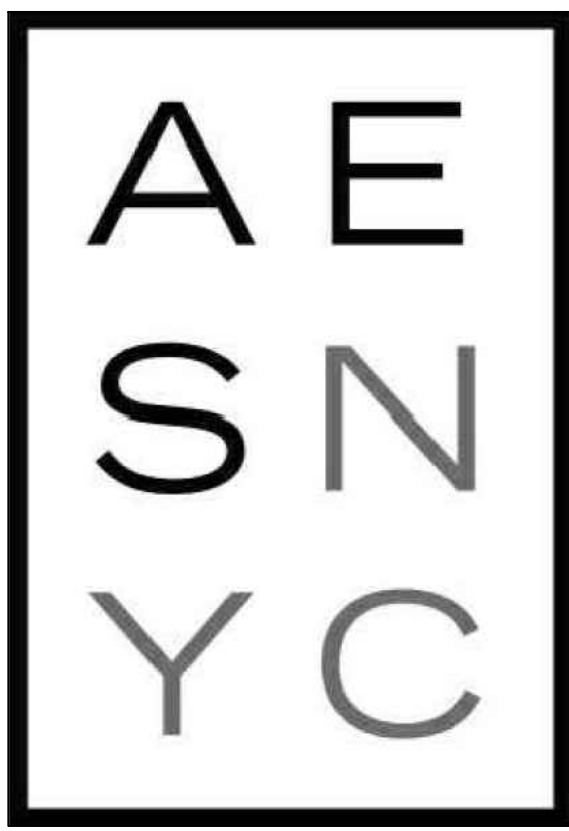

OWNER:
ABSOLUTE EVENT SOLUTIONS NYC

TEL:
646-398-9100

COMPANY NAME:
ABSOLUTE EVENT SOLUTIONS NYC (AESNYC)

VENUE NAME:
CENTER 415

VENUE ADDRESS:
417 5TH AVENUE (1ST & 2ND FLOOR)
NEW YORK, NY 10016

- LEGEND**
- EXIT SIGN
 - EXISTING WALLS
 - NO ACCESS
 - ADJACENT AREA / BUILDING
 - C.H. CEILING HEIGHT


NOTE:
1. FLOOR PLANS REFLECT APPROXIMATE DIMENSIONS. CONTRACTOR TO VERIFY IN FIELD BEFORE WORK.
2. ALL EGRESS ROUTES TO BE A MINIMUM OF 44" WIDE

SPECIAL NOTE:


DRAWING TITLE:
2ND FLOOR PLAN
GENERAL AREA WITH DIMENSIONS

REVISIONS		
NO.	DATE	REVISION
01	2024.02.17	REVISION 1
02	2025.06.24	REVISION 2



DWG NO:	PG NO:
	2 OF 02

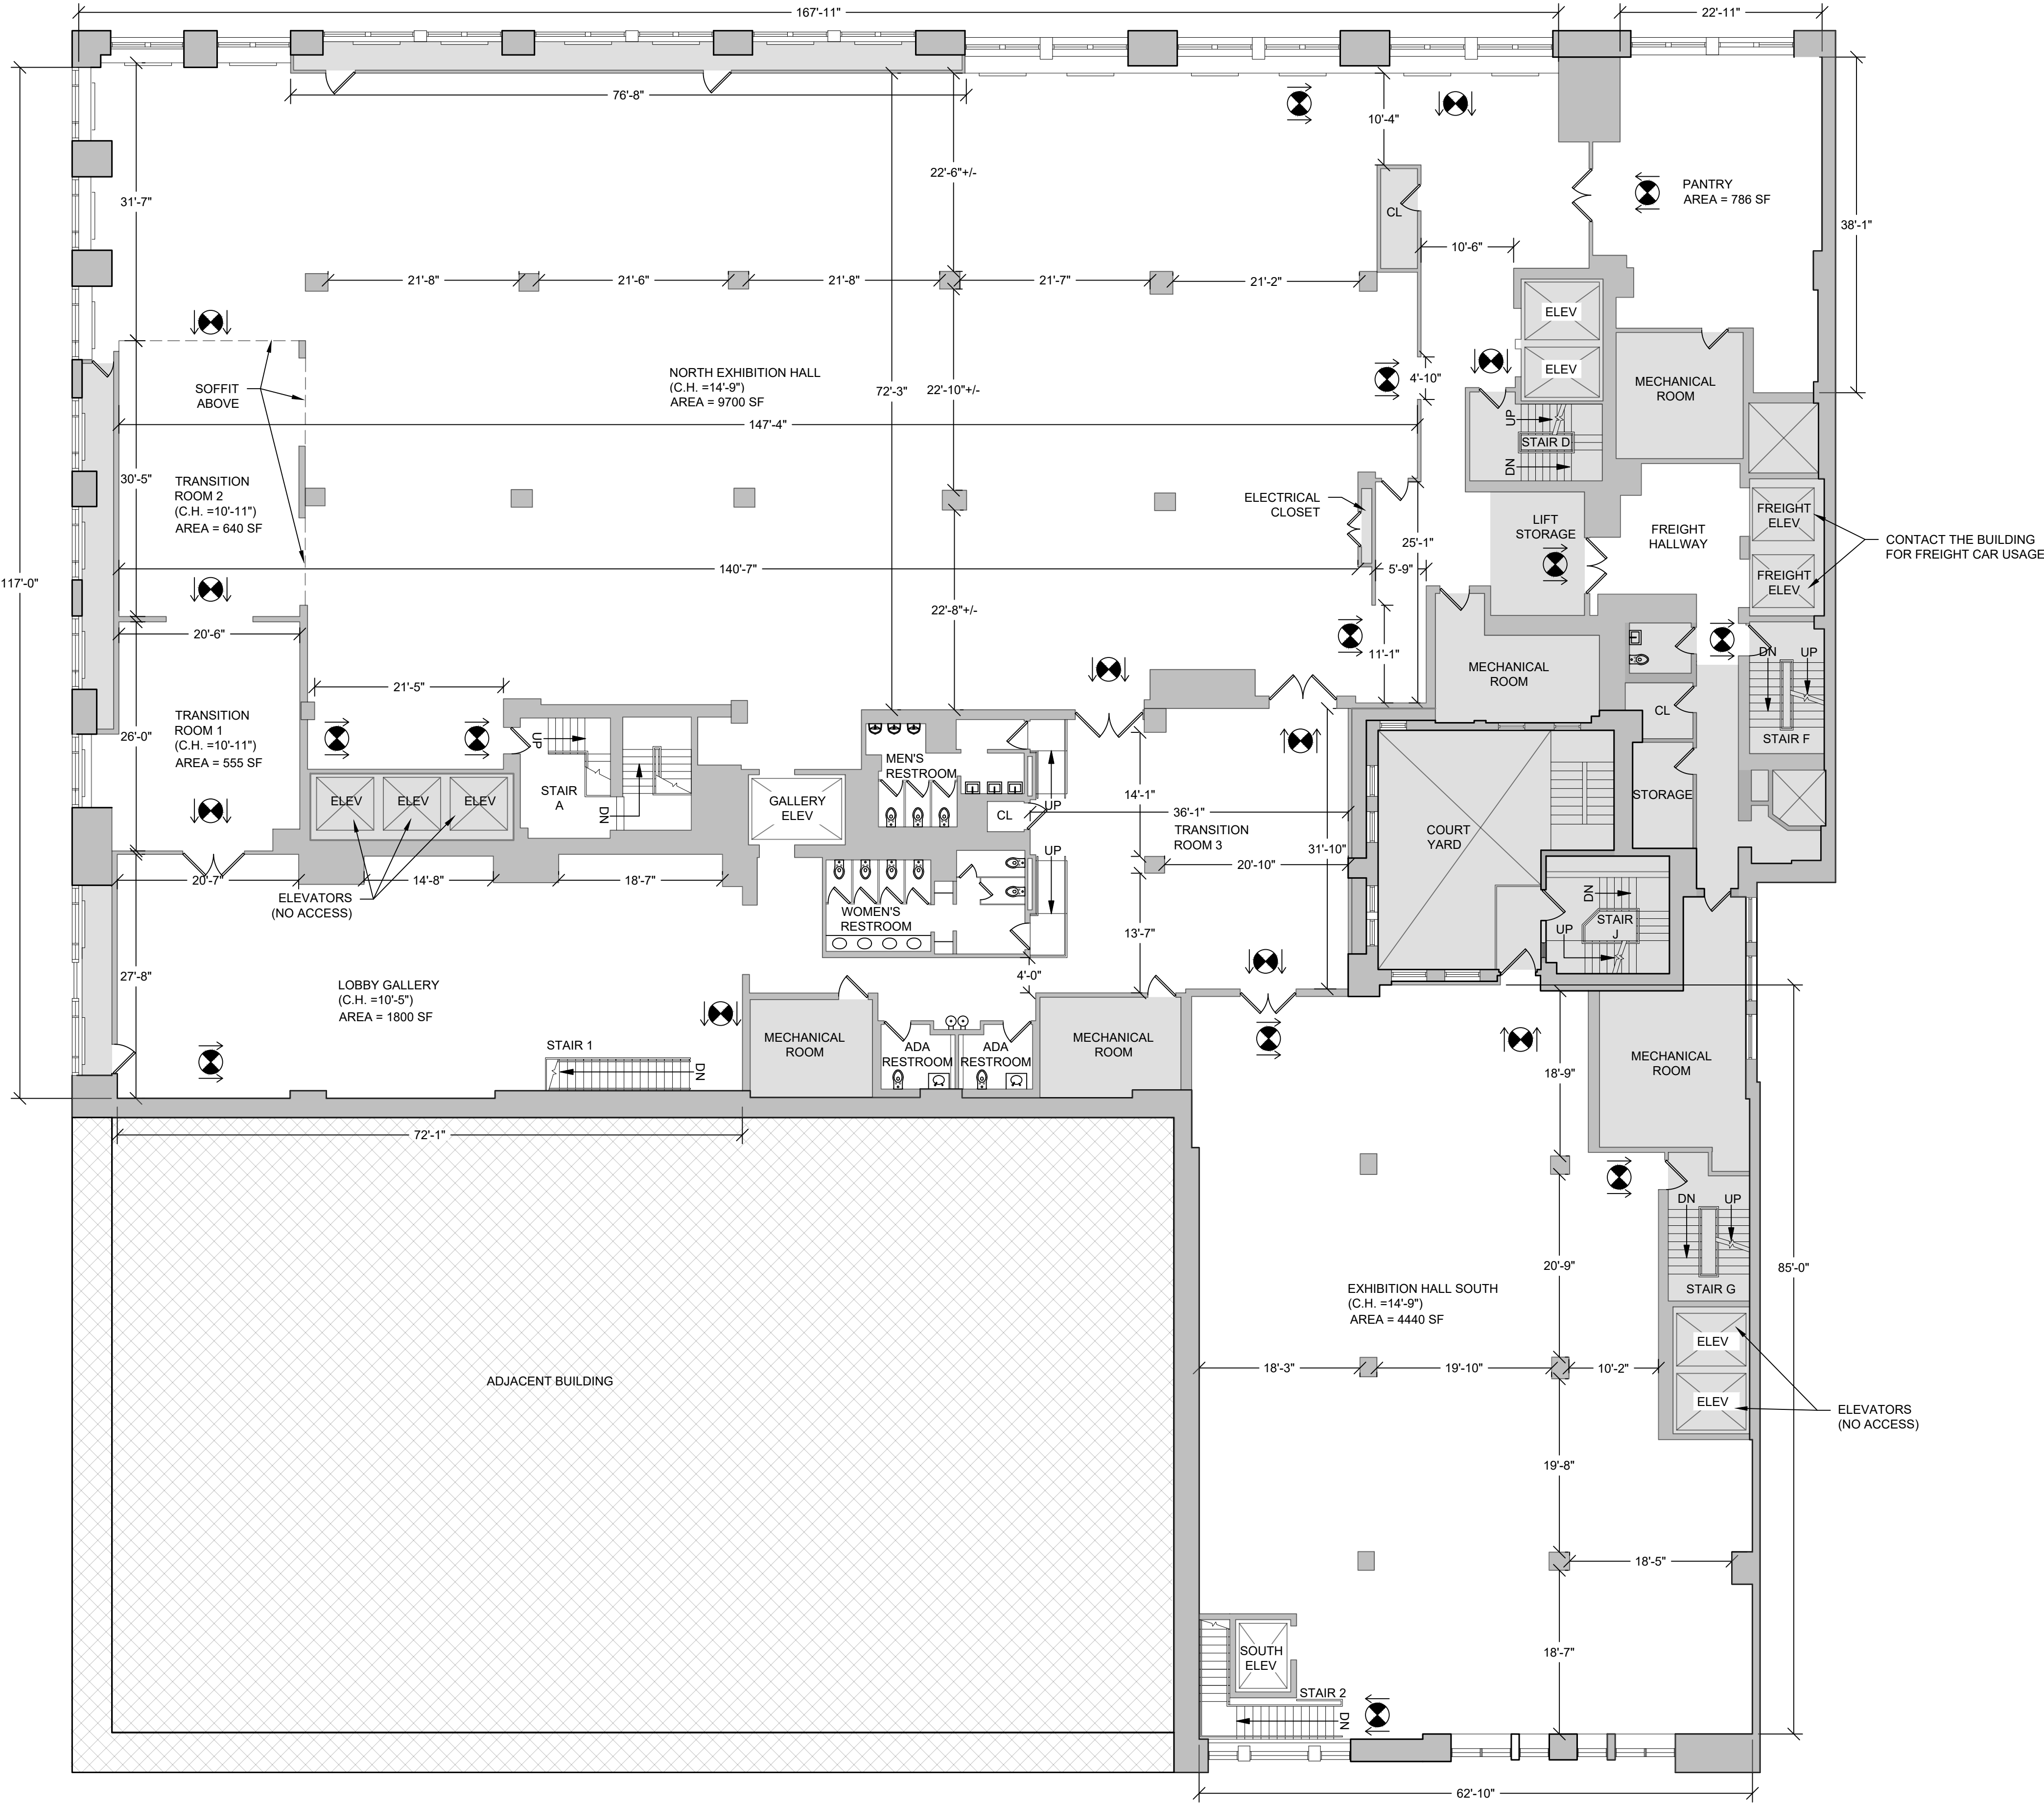

1 2ND FLOOR PLAN
SCALE: 3/32" = 1'-0"

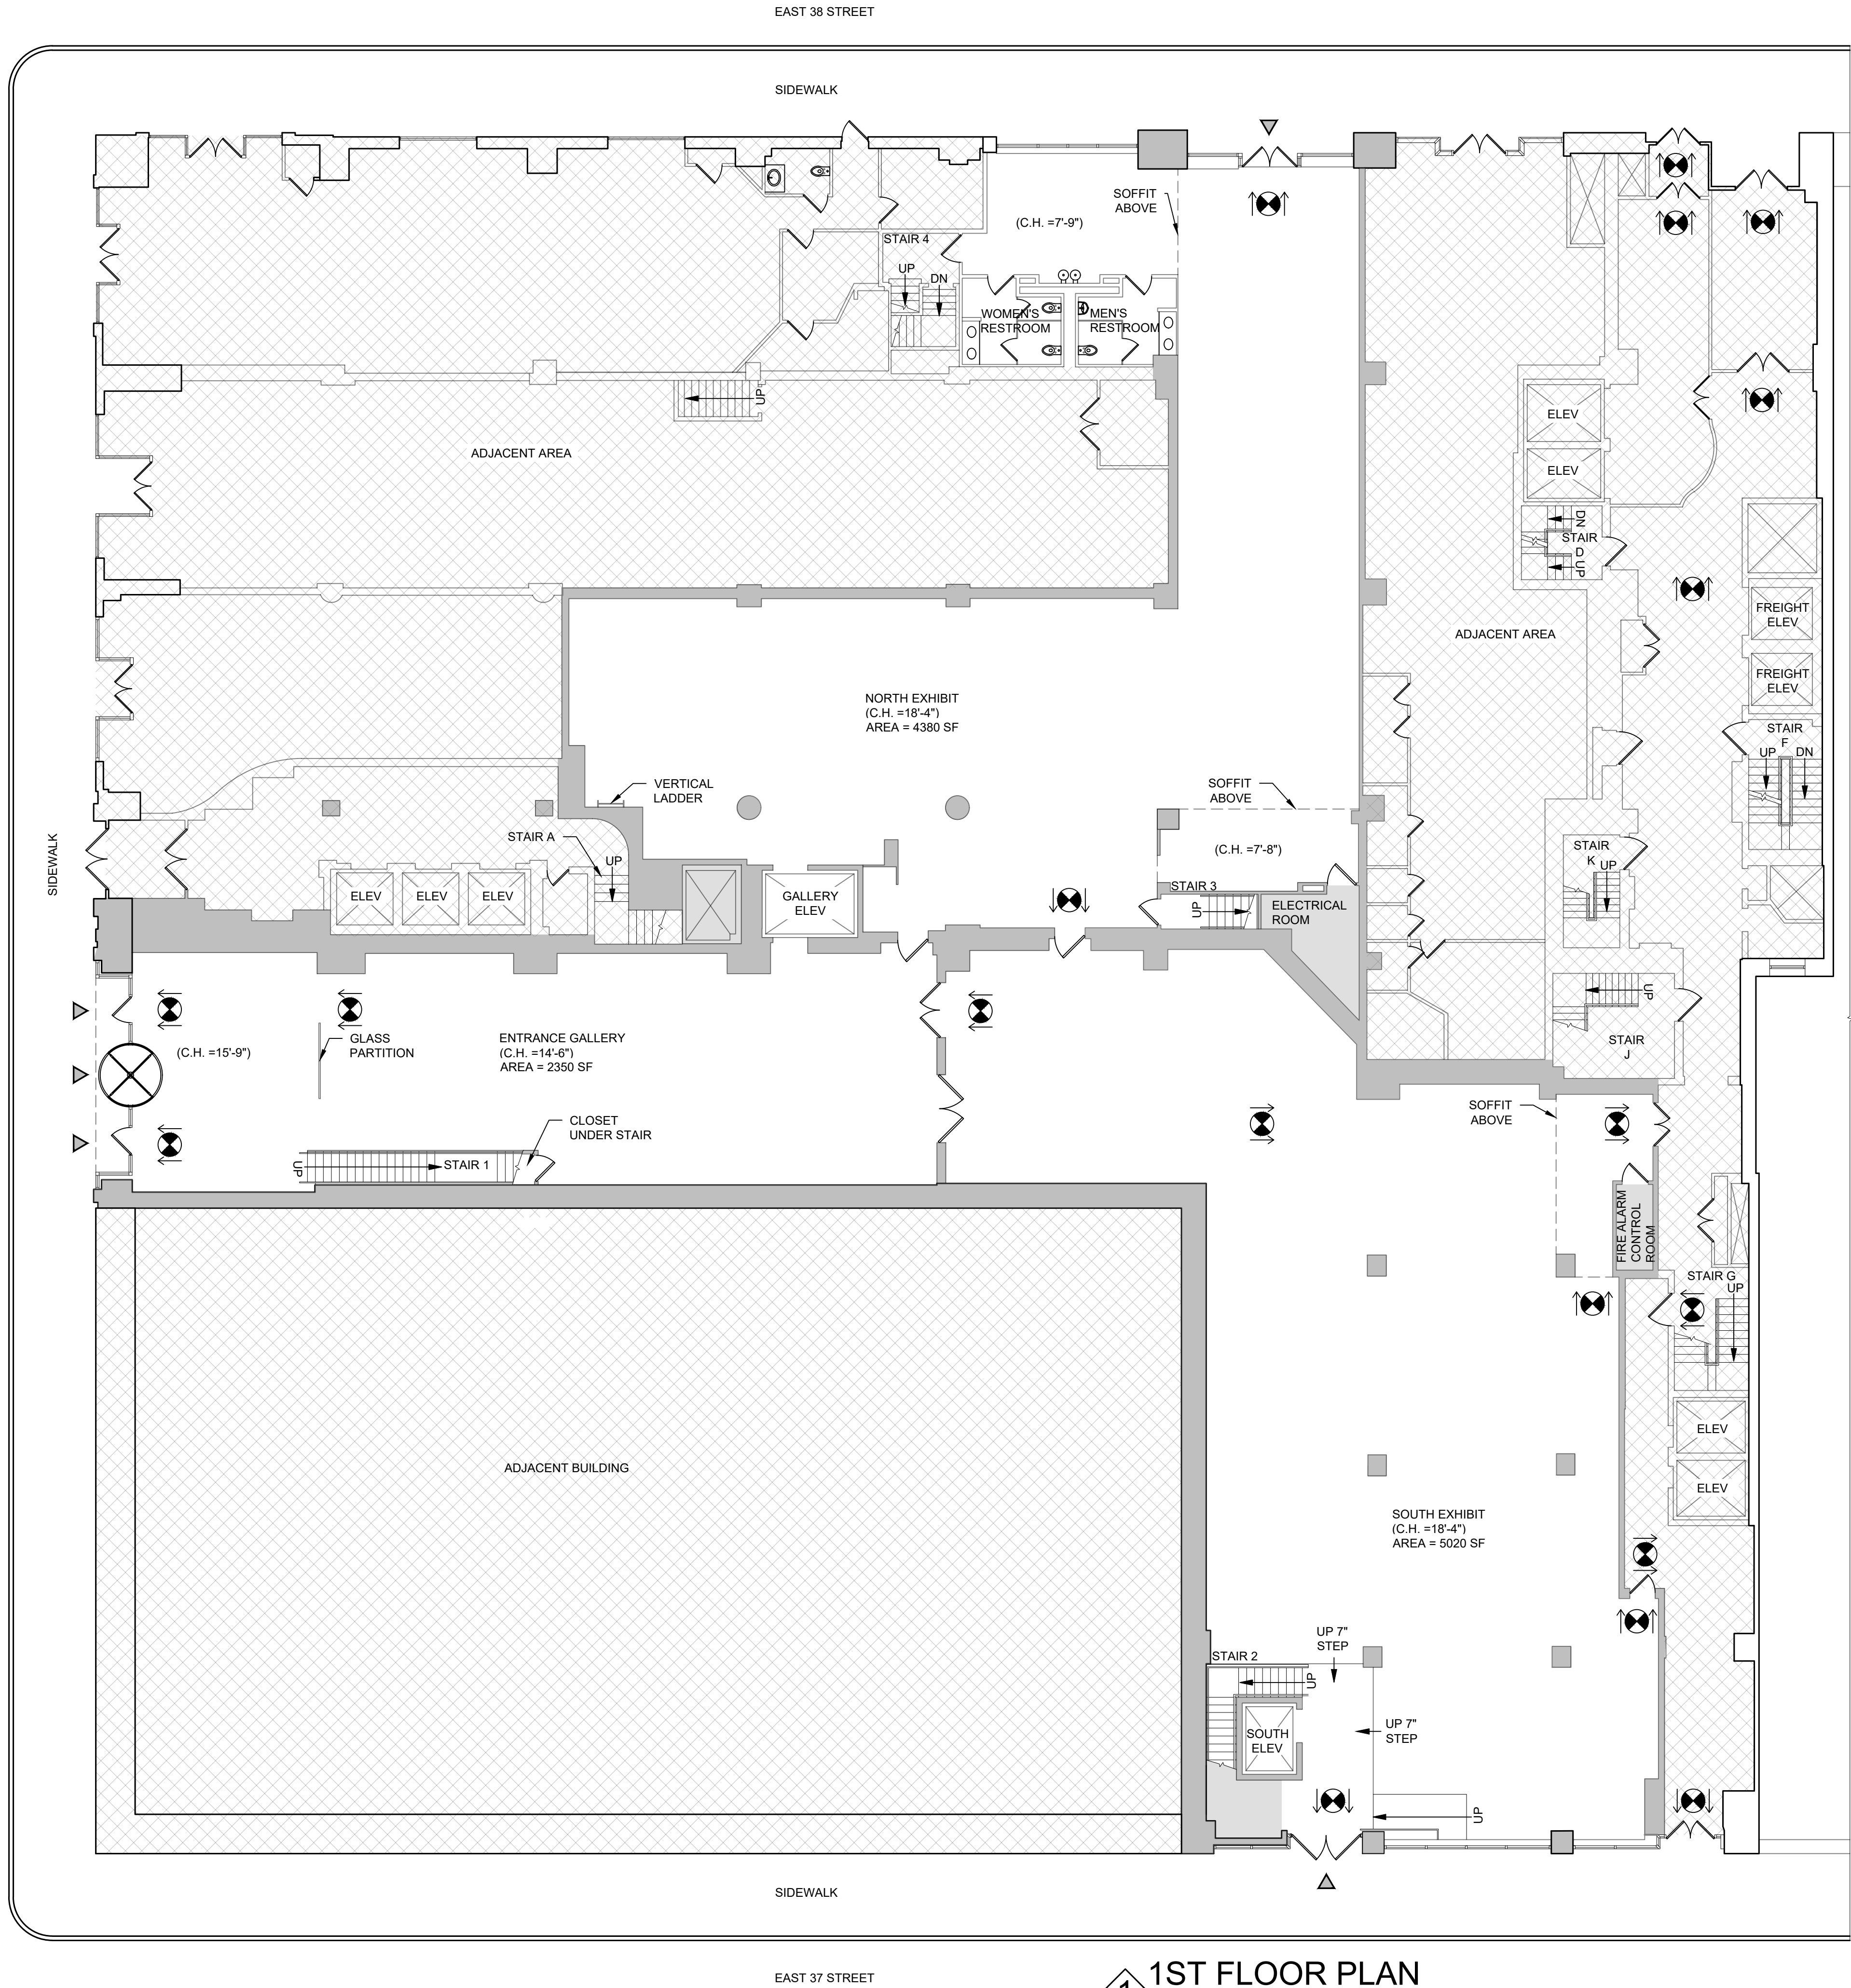

1 1ST FLOOR PLAN
SCALE: 3/32" = 1'-0"

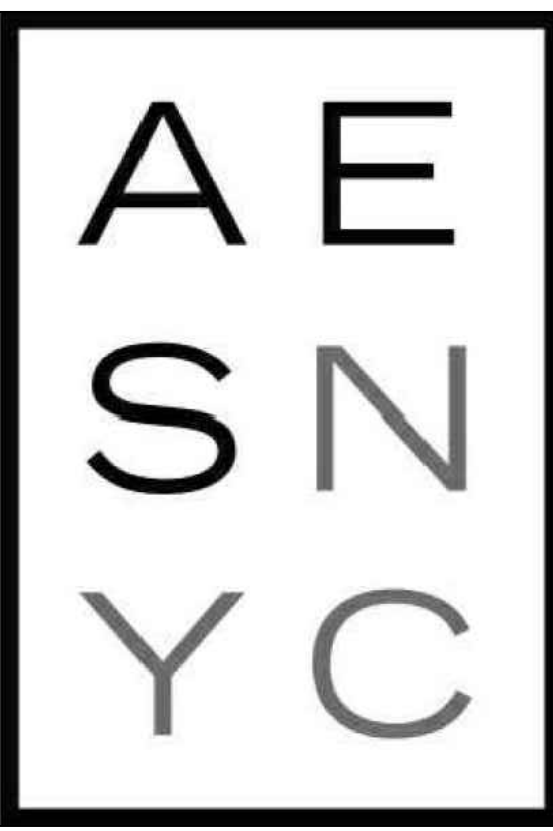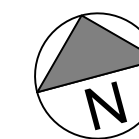

OWNER:
ABSOLUTE EVENT SOLUTIONS NYC

TEL:
646-398-9100

COMPANY NAME:
ABSOLUTE EVENT SOLUTIONS NYC (AESNYC)

VENUE NAME:
CENTER 415

VENUE ADDRESS:
417 5TH AVENUE (1ST & 2ND FLOOR)
NEW YORK, NY 10016


- LEGEND**
- EXIT SIGN
 - EXISTING WALLS
 - NO ACCESS
 - ADJACENT AREA / BUILDING
 - C.H. CEILING HEIGHT
 - ENTRY POINT

NOTE:
1. FLOOR PLANS REFLECT APPROXIMATE DIMENSIONS. CONTRACTOR TO VERIFY IN FIELD BEFORE WORK.
2. ALL EGRESS ROUTES TO BE A MINIMUM OF 44" WIDE



SPECIAL NOTE:

DRAWING TITLE:
1ST FLOOR PLAN
FLOOR AREA

REVISIONS		
NO.	DATE	REVISION
01	2024.02.17	REVISION 1
02	2025.06.24	REVISION 2

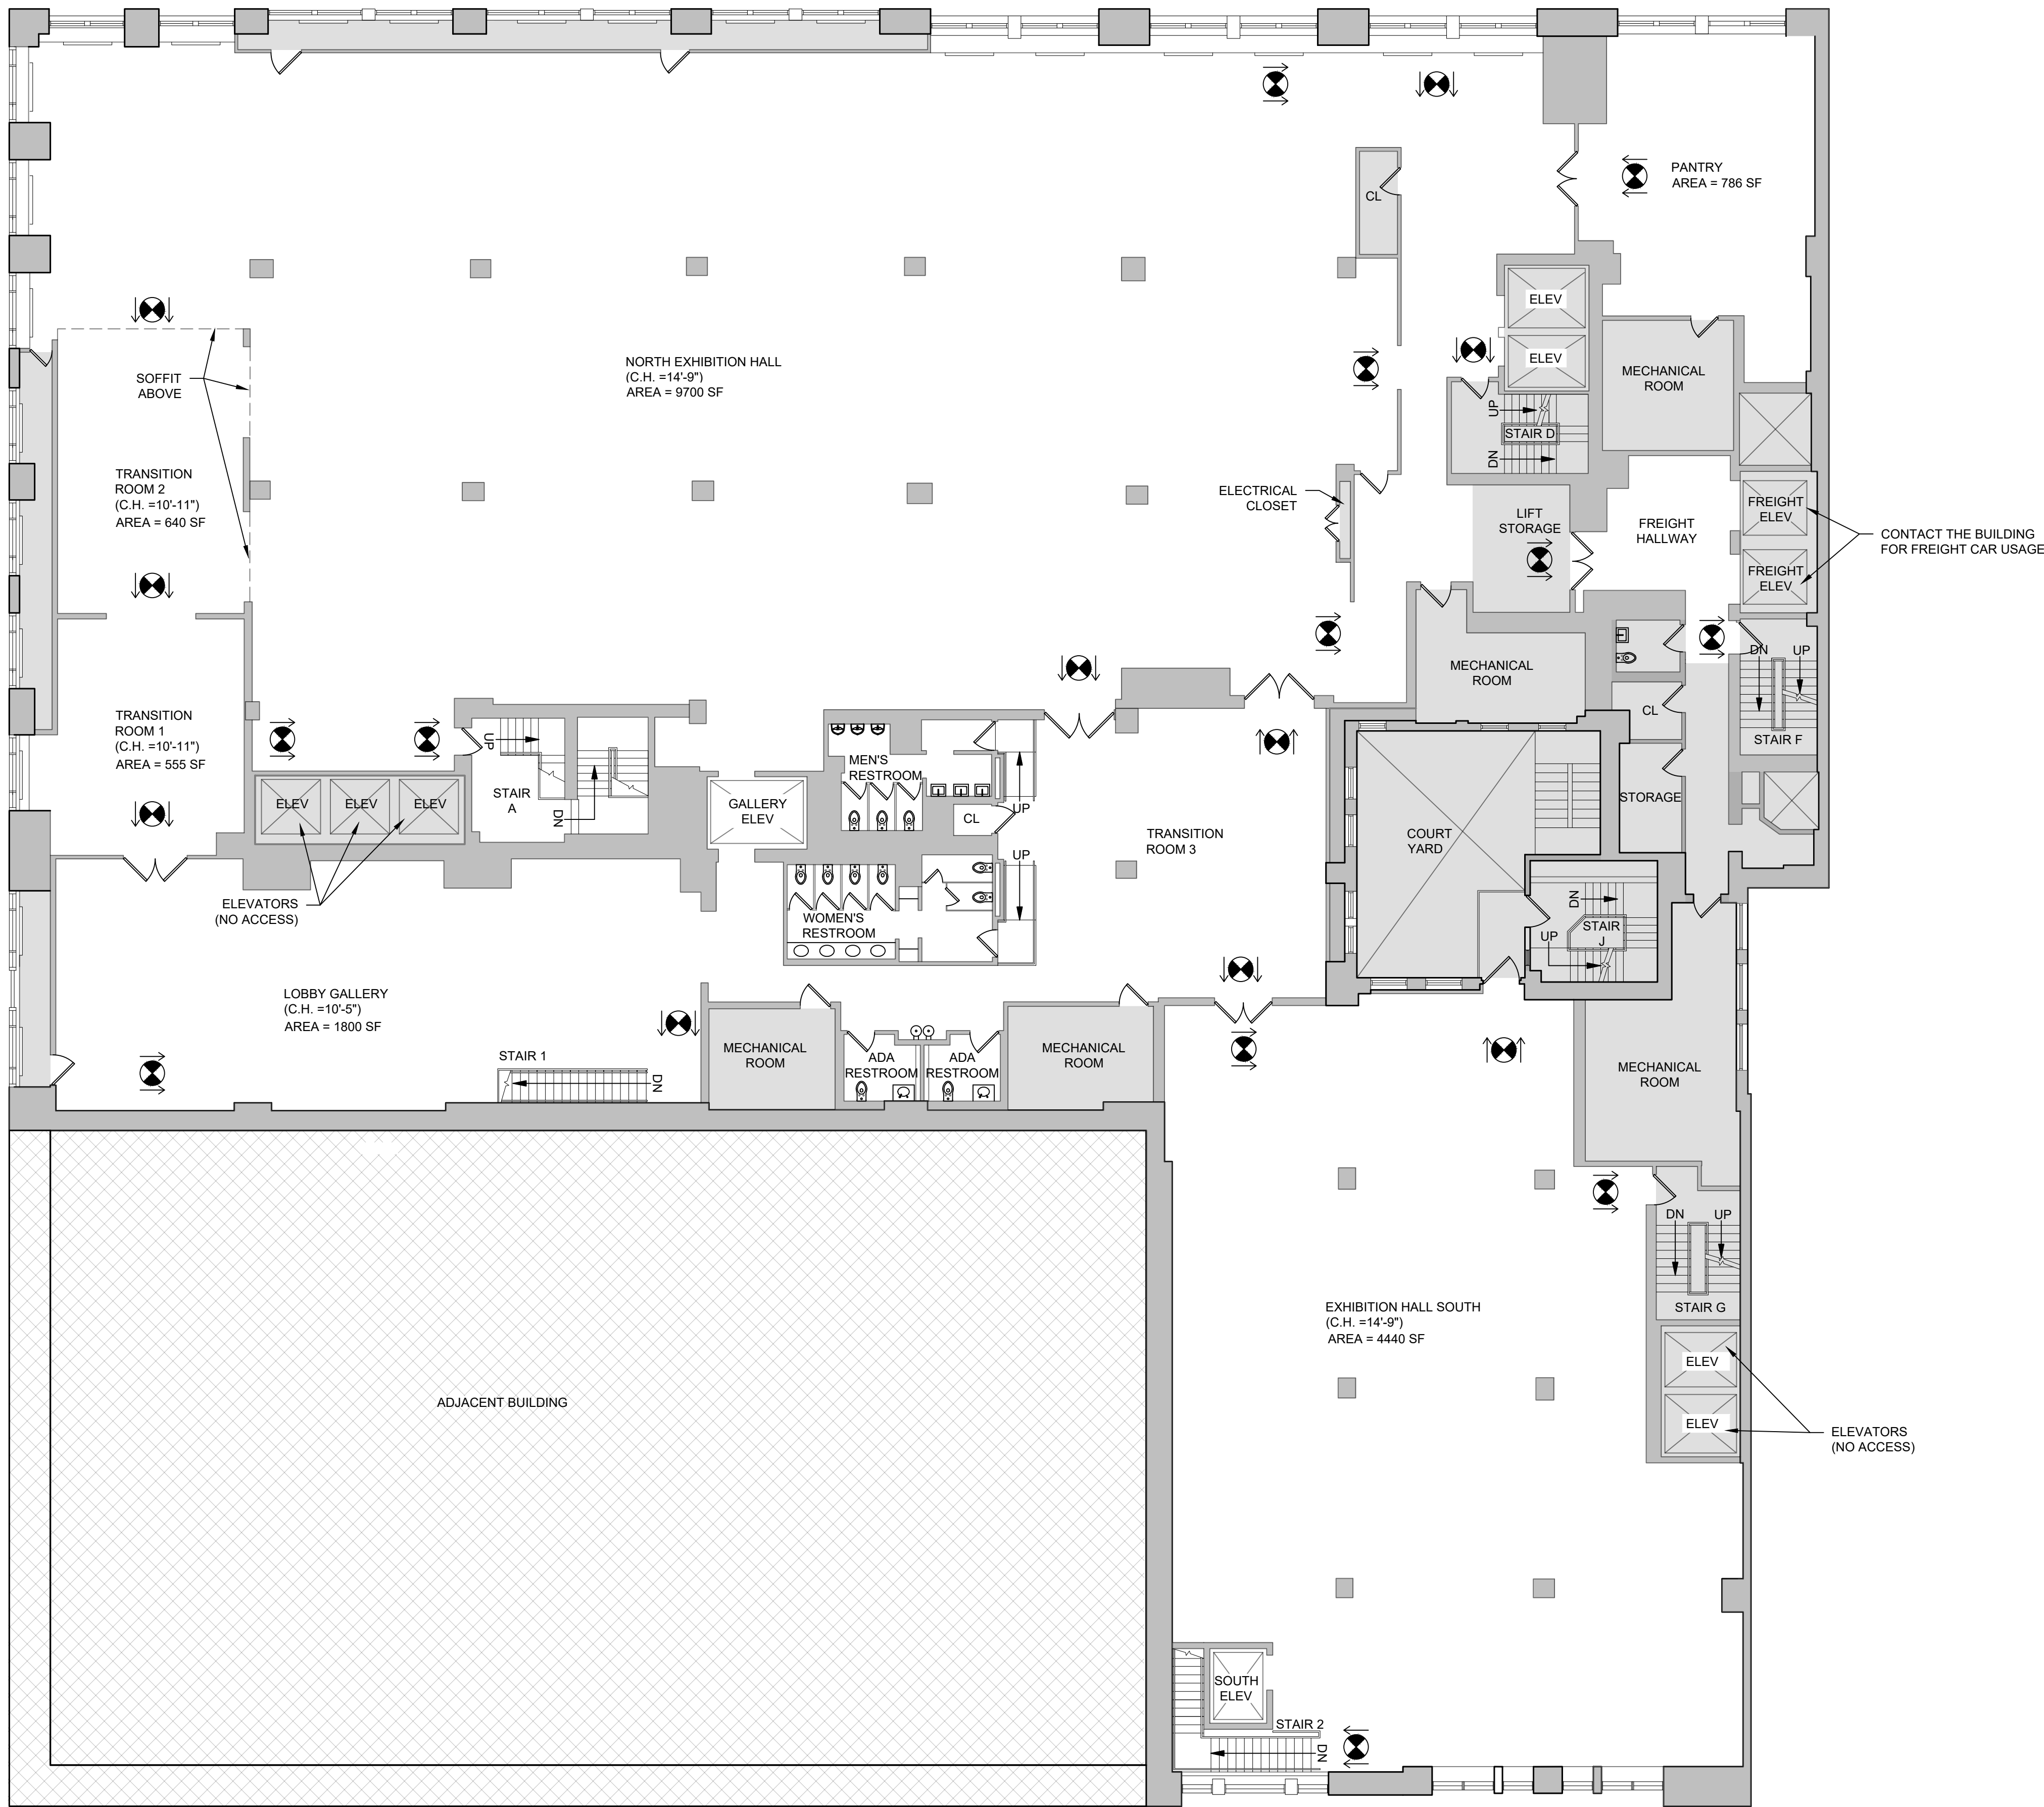

1 2ND FLOOR PLAN
SCALE: 3/32" = 1'-0"

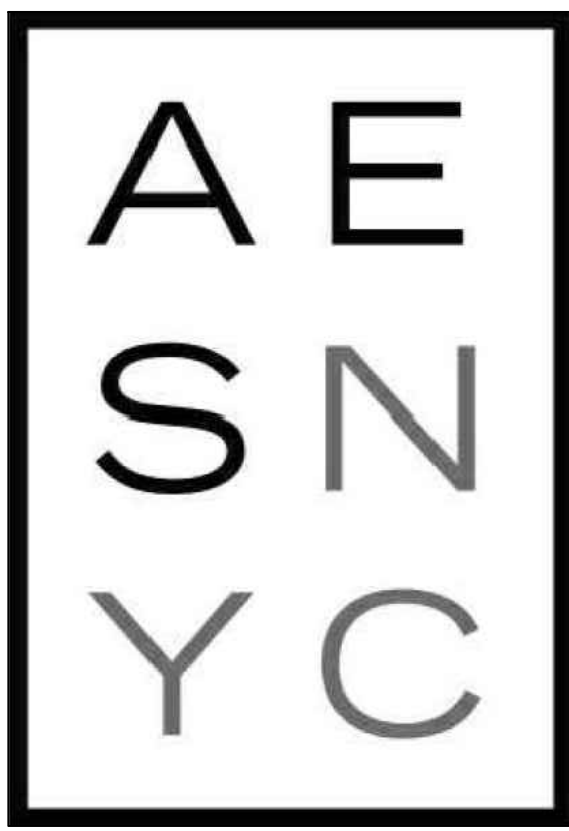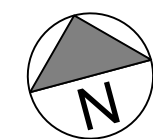

OWNER:
ABSOLUTE EVENT SOLUTIONS NYC

TEL:
646-398-9100

COMPANY NAME:
ABSOLUTE EVENT SOLUTIONS NYC (AESNYC)

VENUE NAME:
CENTER 415

VENUE ADDRESS:
417 5TH AVENUE (1ST & 2ND FLOOR)
NEW YORK, NY 10016

- LEGEND**
- EXIT SIGN
 - EXISTING WALLS
 - NO ACCESS
 - ADJACENT AREA / BUILDING
 - C.H. CEILING HEIGHT

NOTE:
1. FLOOR PLANS REFLECT APPROXIMATE DIMENSIONS. CONTRACTOR TO VERIFY IN FIELD BEFORE WORK.
2. ALL EGRESS ROUTES TO BE A MINIMUM OF 44" WIDE

SPECIAL NOTE:

DRAWING TITLE:
2ND FLOOR PLAN
FLOOR AREA

REVISIONS		
NO.	DATE	REVISION
01	2024.02.17	REVISION 1
02	2025.06.24	REVISION 2



OWNER:
ABSOLUTE EVENT SOLUTIONS NYC

TEL:
646-398-9100

COMPANY NAME:
ABSOLUTE EVENT SOLUTIONS NYC (AESNYC)

VENUE NAME:
CENTER 415

VENUE ADDRESS:
417 5TH AVENUE (1ST & 2ND FLOOR)
NEW YORK, NY 10016

- LEGEND
- EXIT SIGN
 - EXISTING WALLS
 - NO ACCESS
 - ADJACENT AREA / BUILDING
 - C.H.
 - ENTRY POINT


NOTE:
1. FLOOR PLANS REFLECT APPROXIMATE DIMENSIONS. CONTRACTOR TO VERIFY IN FIELD BEFORE WORK.
2. ALL EGRESS ROUTES TO BE A MINIMUM OF 44" WIDE

SPECIAL NOTE:


DRAWING TITLE:
1ST FLOOR PLAN
CLEAN VERSION


REVISIONS		
NO.	DATE	REVISION
01	2024.02.17	REVISION 1
02	2025.06.24	REVISION 2

DWG NO:	PG NO:
	1 OF 02

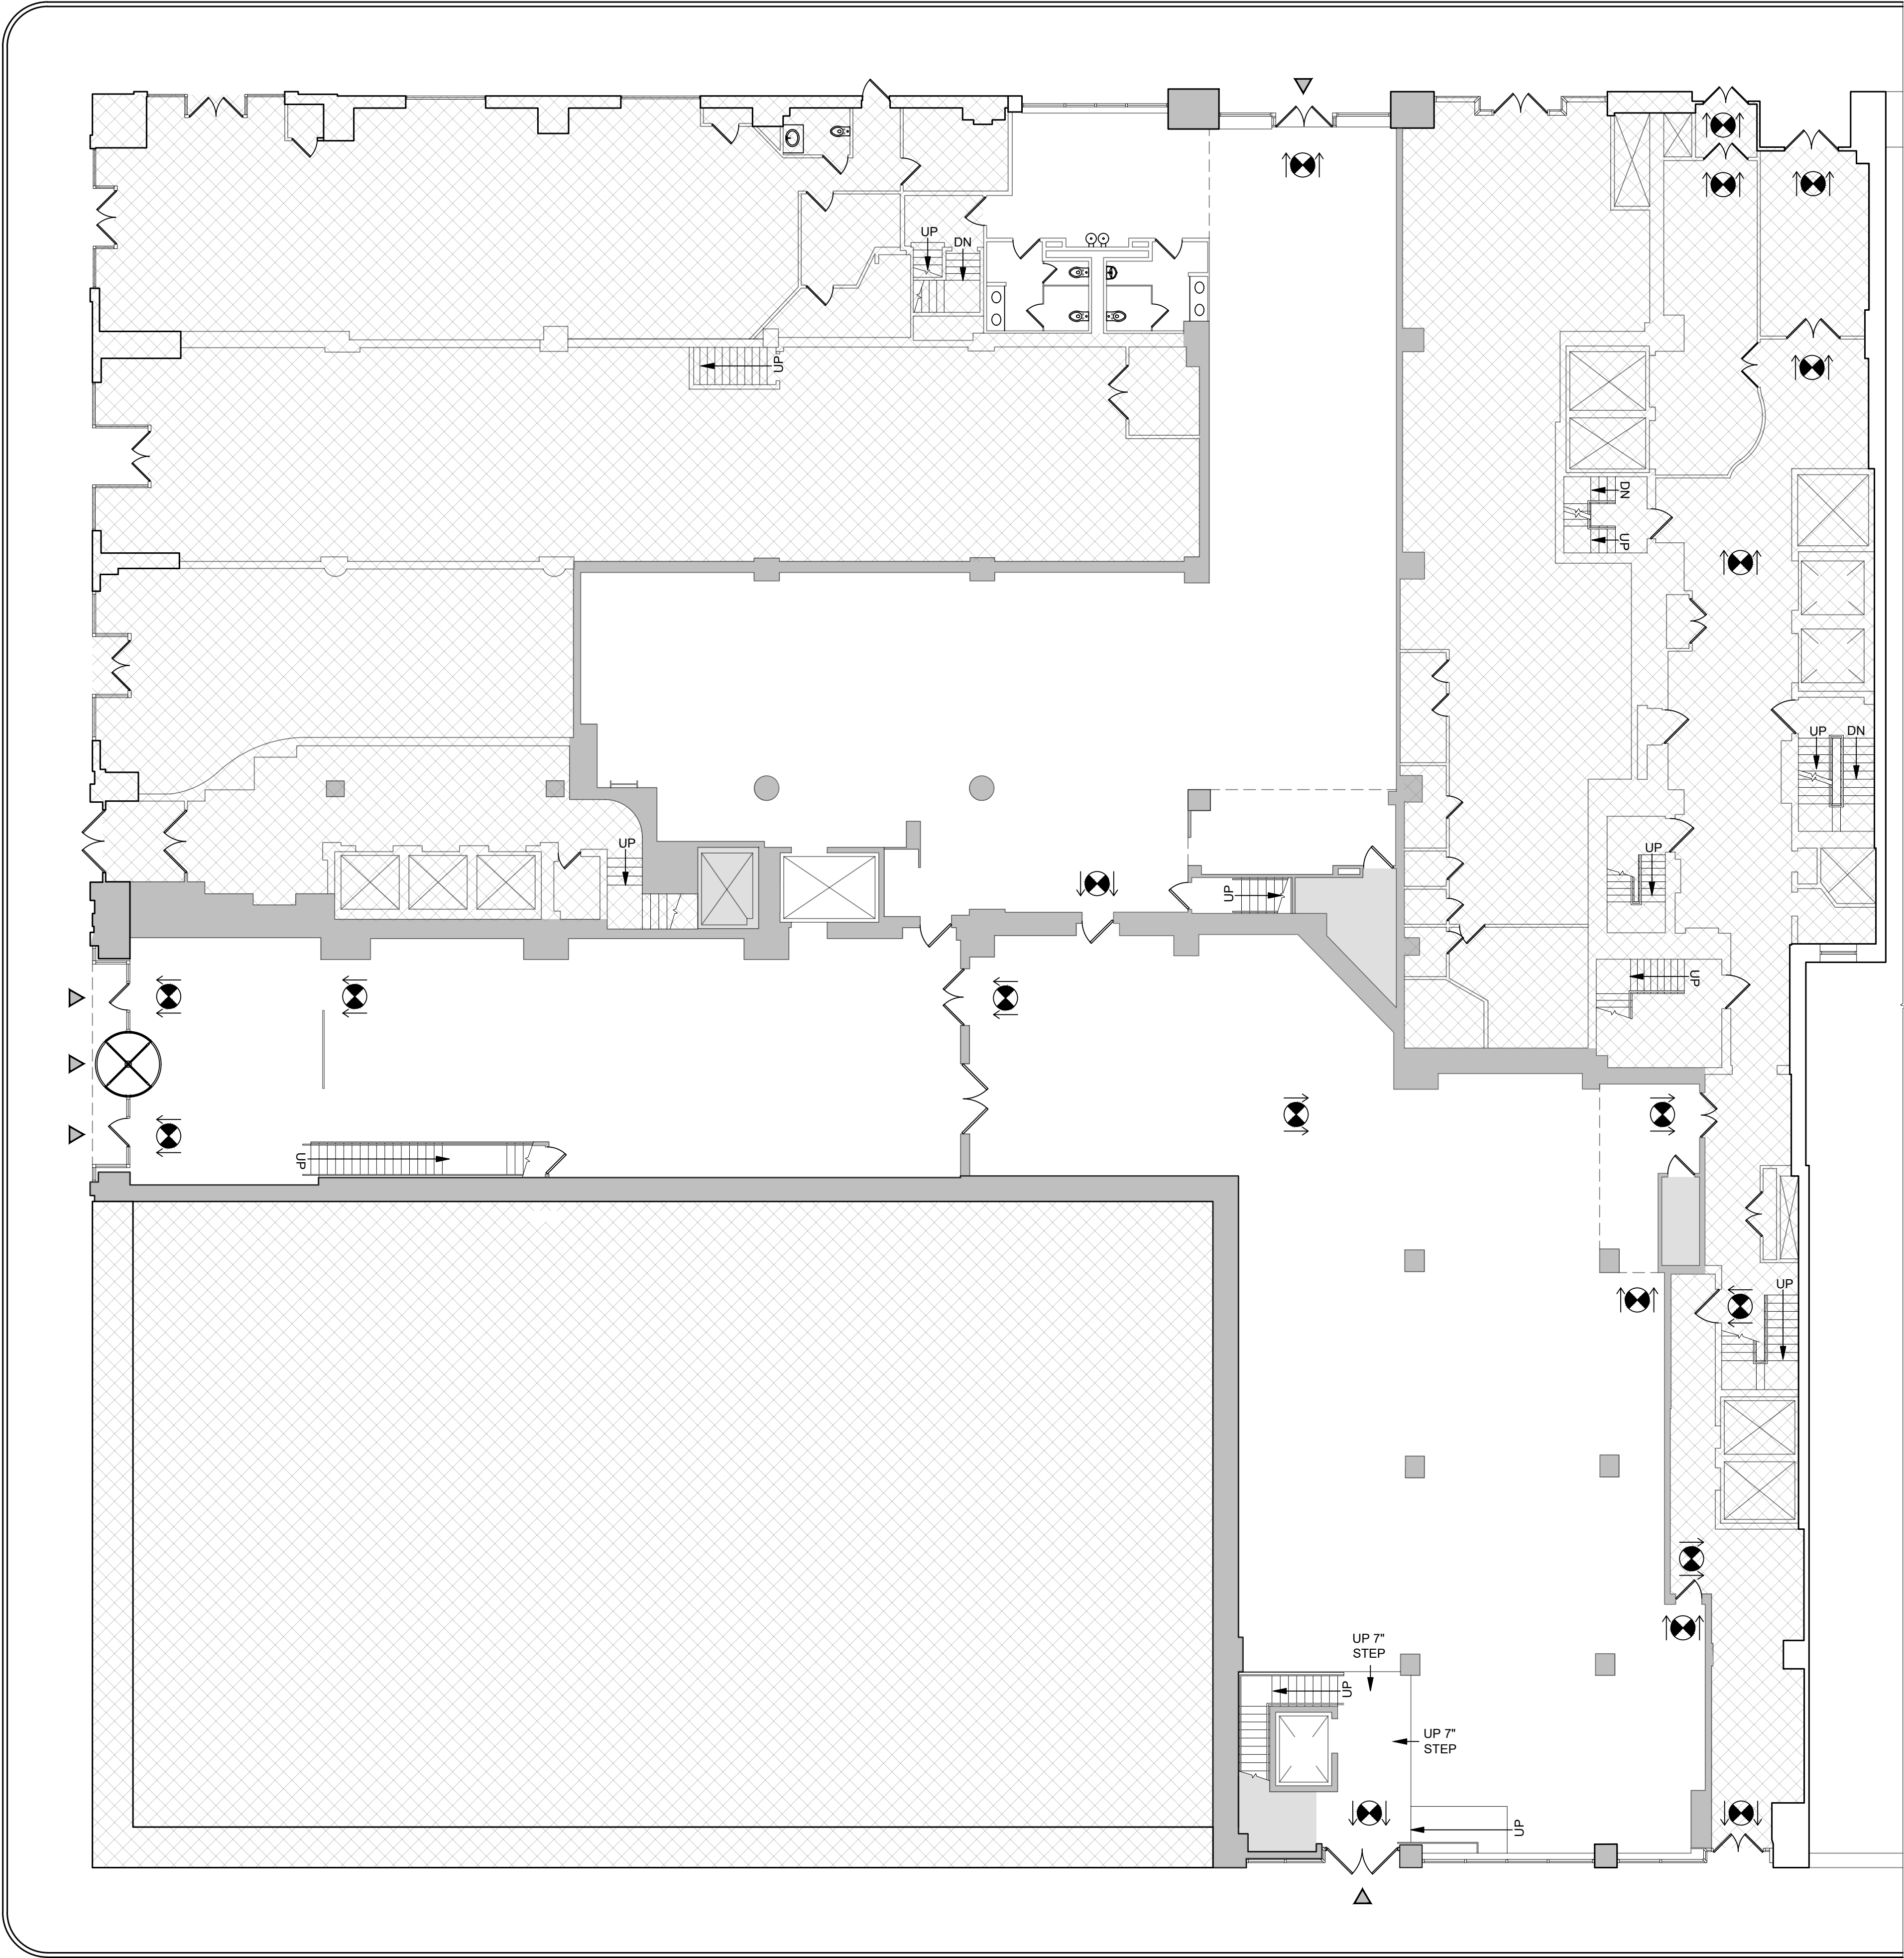


1 1ST FLOOR PLAN
SCALE: 3/32" = 1'-0"

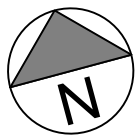

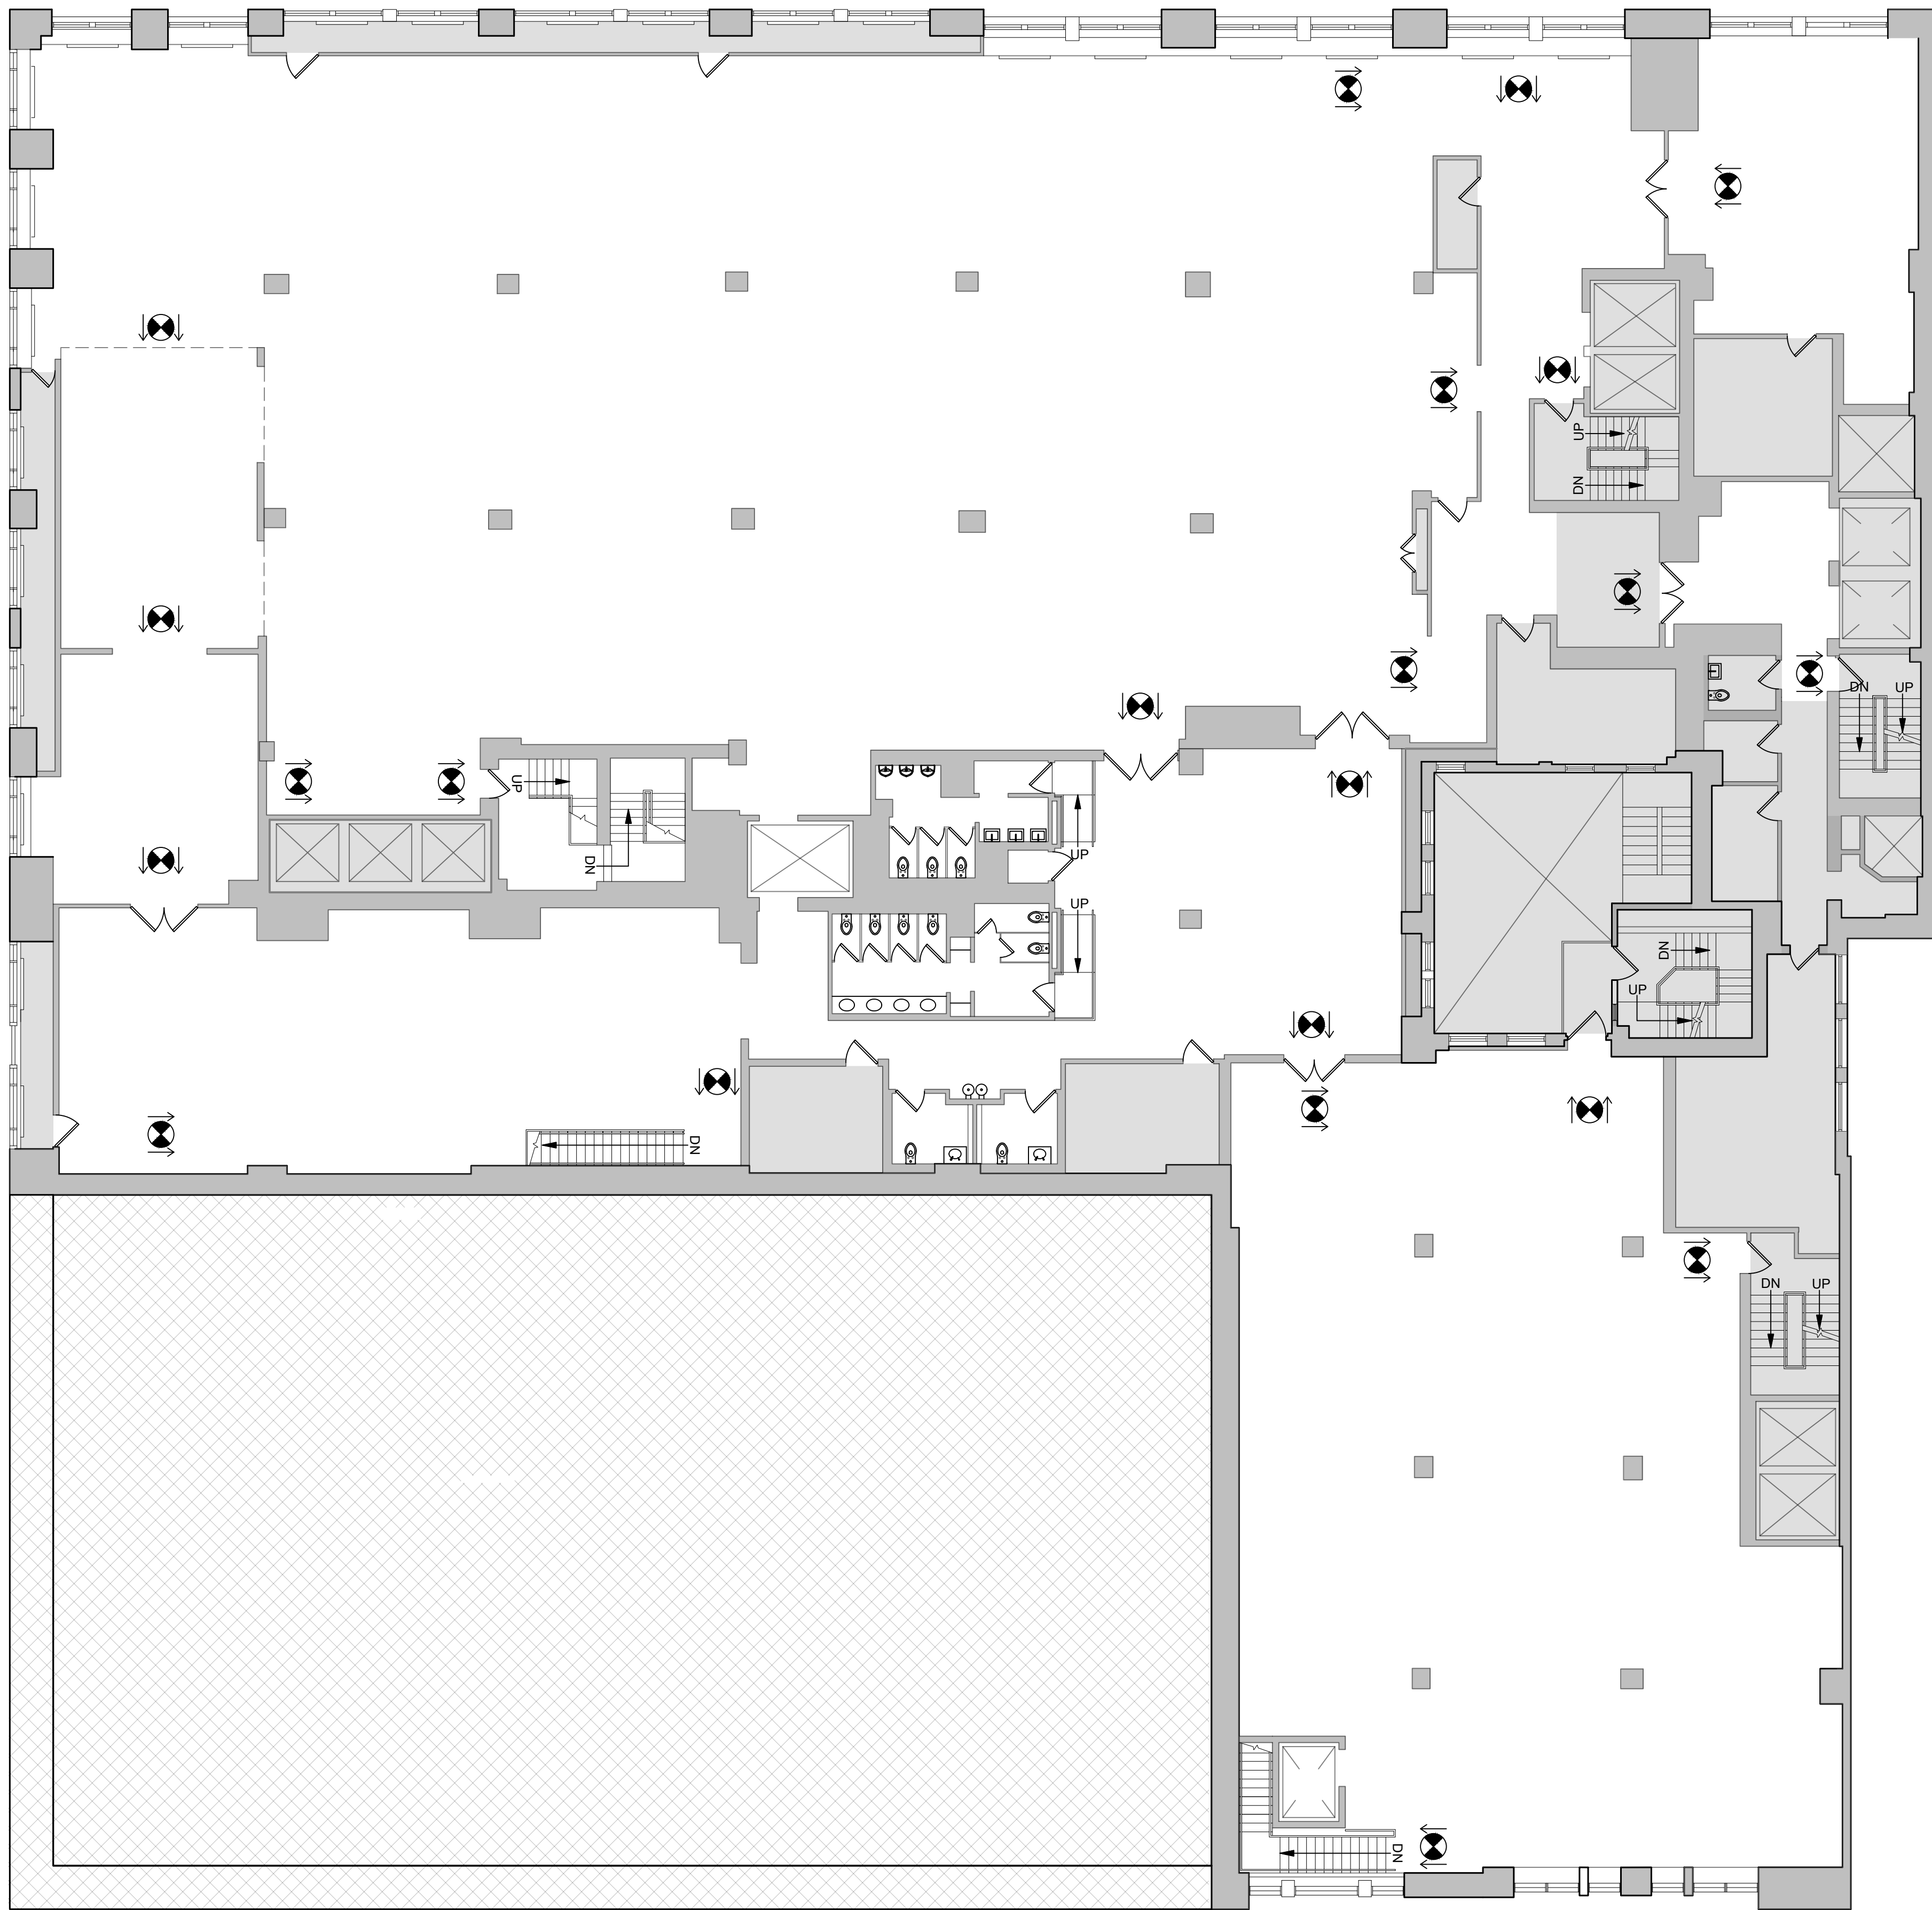

1 2ND FLOOR PLAN
SCALE: 3/32" = 1'-0"

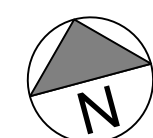

OWNER:
ABSOLUTE EVENT SOLUTIONS NYC

TEL:
646-398-9100

COMPANY NAME:
ABSOLUTE EVENT SOLUTIONS NYC (AESNYC)

VENUE NAME:
CENTER 415

VENUE ADDRESS:
417 5TH AVENUE (1ST & 2ND FLOOR)
NEW YORK, NY 10016

- LEGEND**
-  EXIT SIGN
 -  EXISTING WALLS
 -  NO ACCESS
 -  ADJACENT AREA / BUILDING
 -  C.H. CEILING HEIGHT

NOTE:
1. FLOOR PLANS REFLECT APPROXIMATE DIMENSIONS. CONTRACTOR TO VERIFY IN FIELD BEFORE WORK.
2. ALL EGRESS ROUTES TO BE A MINIMUM OF 44" WIDE

SPECIAL NOTE:

DRAWING TITLE:
2ND FLOOR PLAN
CLEAN VERSION

REVISIONS		
NO.	DATE	REVISION
01	2024.02.17	REVISION 1
02	2025.06.24	REVISION 2