



OWNER:
ABSOLUTE EVENT SOLUTIONS NYC

TEL:
646-398-9100

COMPANY NAME:
ABSOLUTE EVENT SOLUTIONS NYC (AESNYC)

VENUE ADDRESS:
29 WEST 23RD STREET
NEW YORK, NY 10010

- LEGEND**
- EXIT SIGN
 - EXISTING WALLS
 - NO ACCESS
 - PROPERTY LINE
 - BUILDING COLUMN
 - BUILDING COLUMN
 - RADIATOR

NOTE:

- FLOOR PLANS REFLECT APPROXIMATE DIMENSIONS. CONTRACTOR TO VERIFY IN FIELD BEFORE WORK.
- ALL EGRESS ROUTES TO BE A MINIMUM OF 44" WIDE
- DIMENSIONS SHOWN ON PLAN WITH '±' ARE WITHIN 1" RANGE


SPECIAL NOTE:

DRAWING TITLE:
1ST FLOOR PLAN
GENERAL AREA WITH DIMENSIONS


REVISIONS		
NO.	DATE	REVISION
01	2.17.2024	ISSUED FOR CLIENT
02	3.26.2026	ISSUED FOR CLIENT

DWG NO: _____ PG NO: _____

1 OF 02

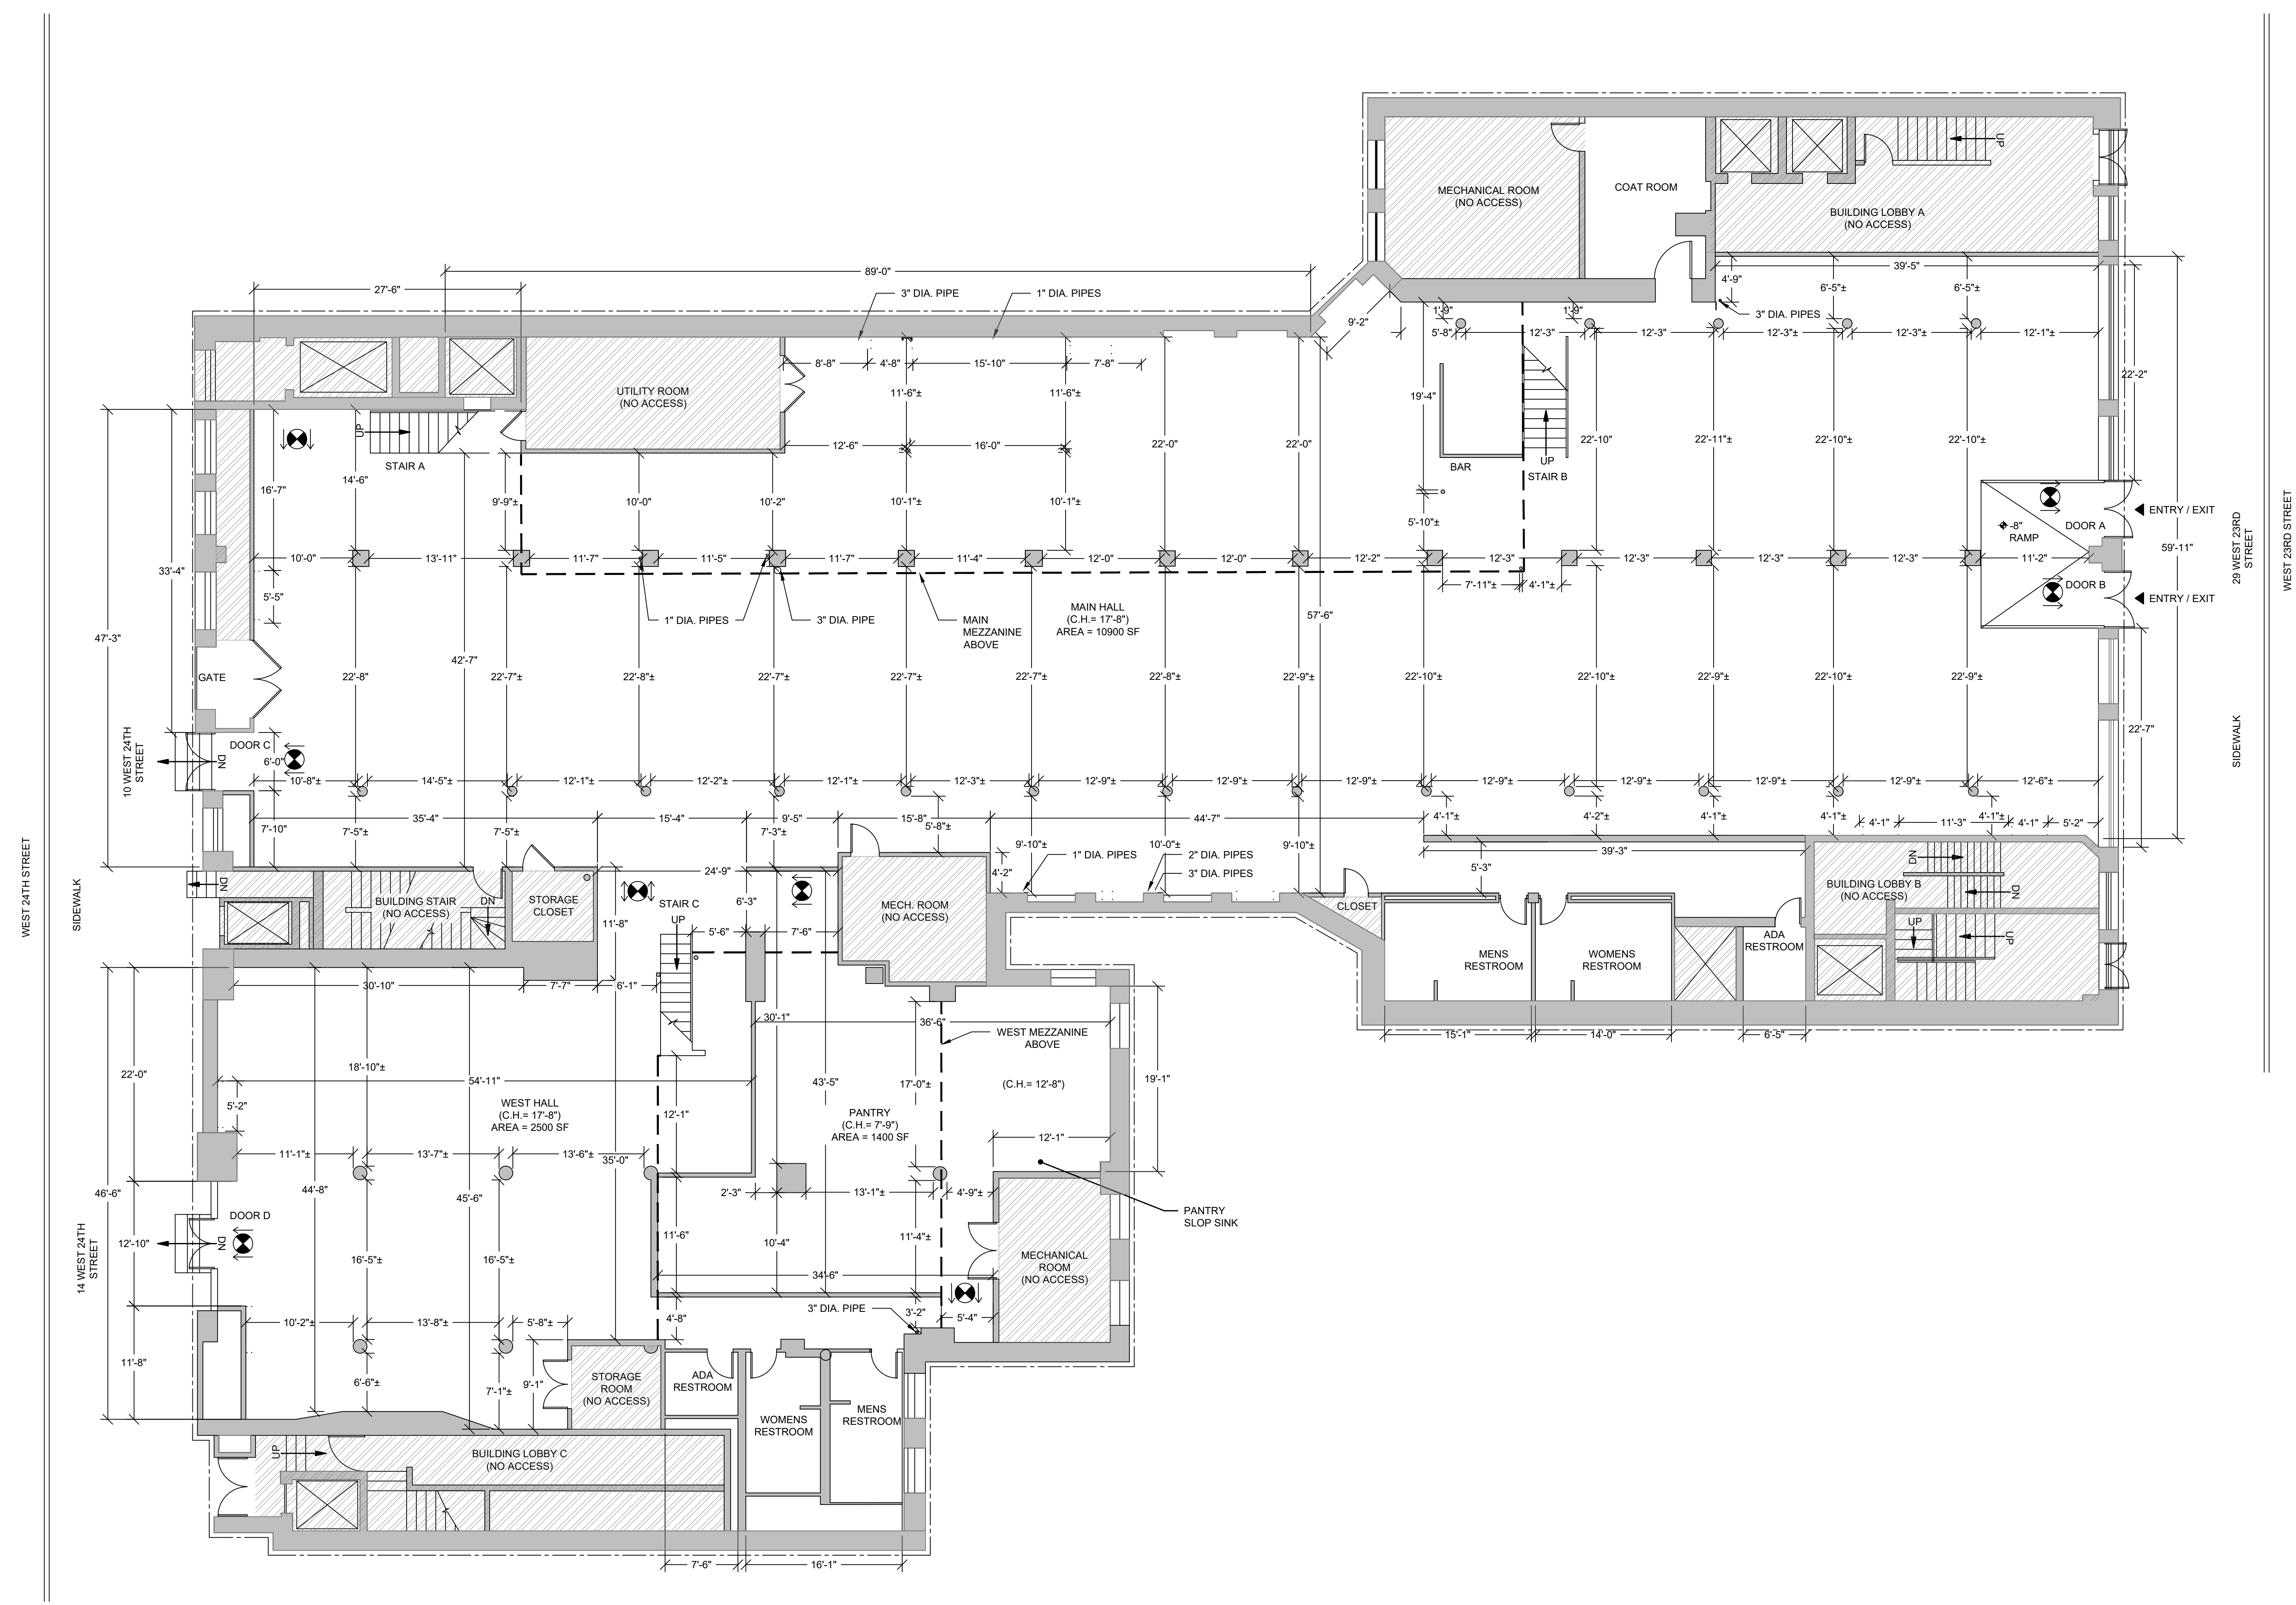

1 1ST FLOOR PLAN
SCALE: 1/8" = 1'-0"

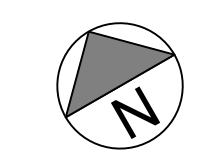




OWNER:
ABSOLUTE EVENT SOLUTIONS NYC

TEL:
646-398-9100


COMPANY NAME:
ABSOLUTE EVENT SOLUTIONS NYC (AESNYC)

VENUE NAME:
IRON23

VENUE ADDRESS:
29 WEST 23RD STREET
NEW YORK, NY 10010

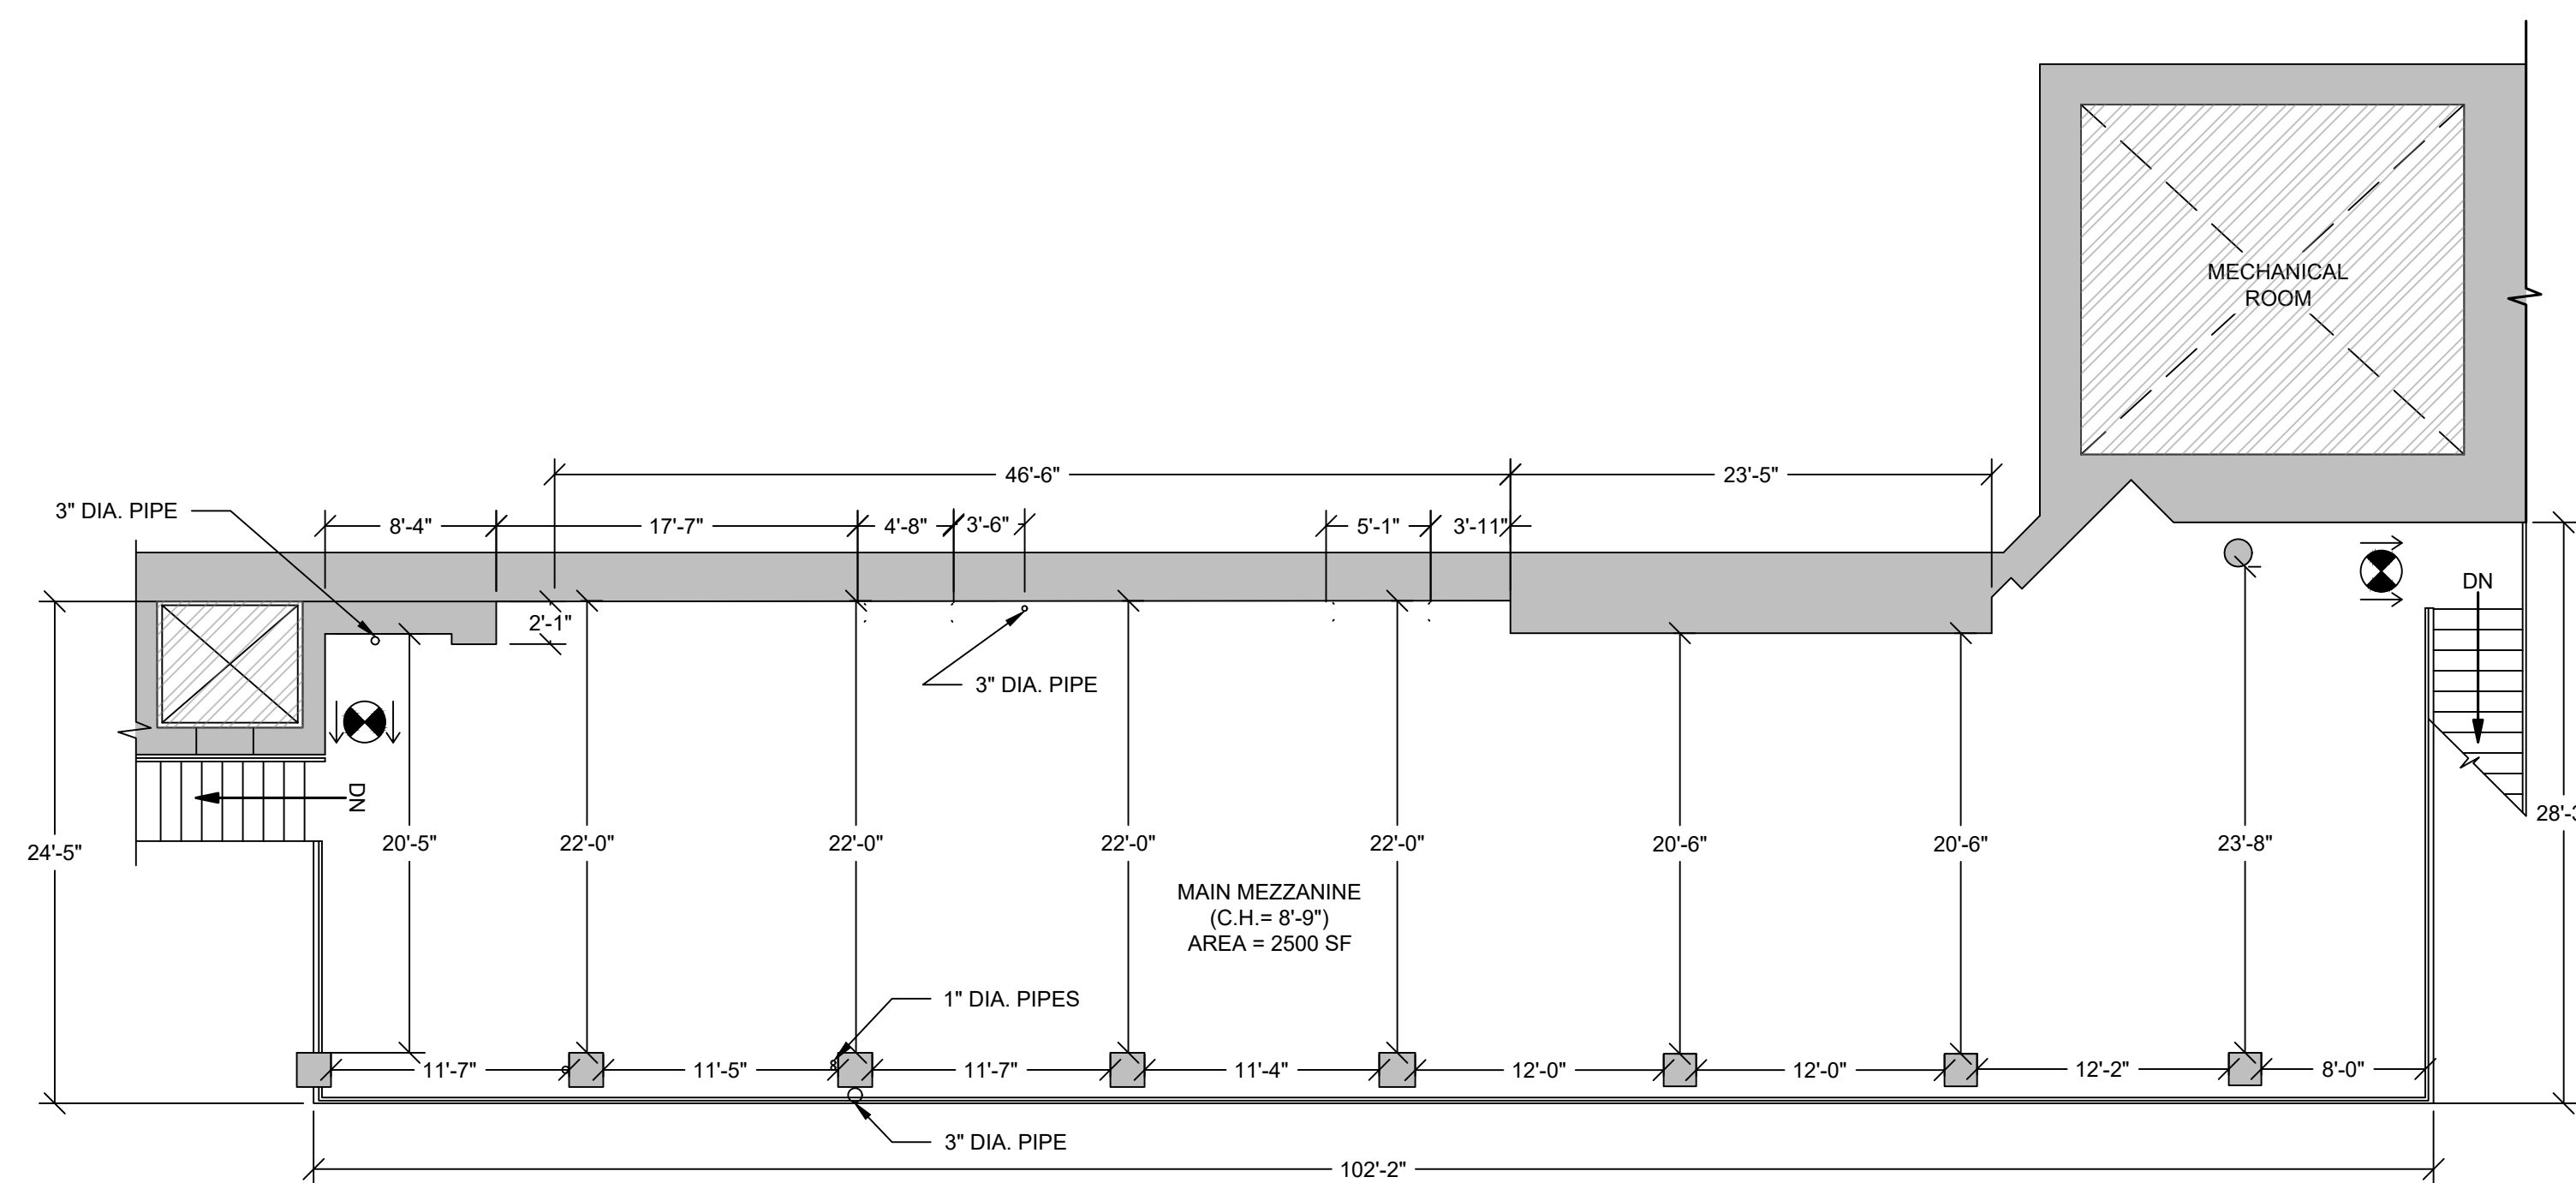

1 MAIN MEZZANINE PLAN
SCALE: 1/8" = 1'-0"

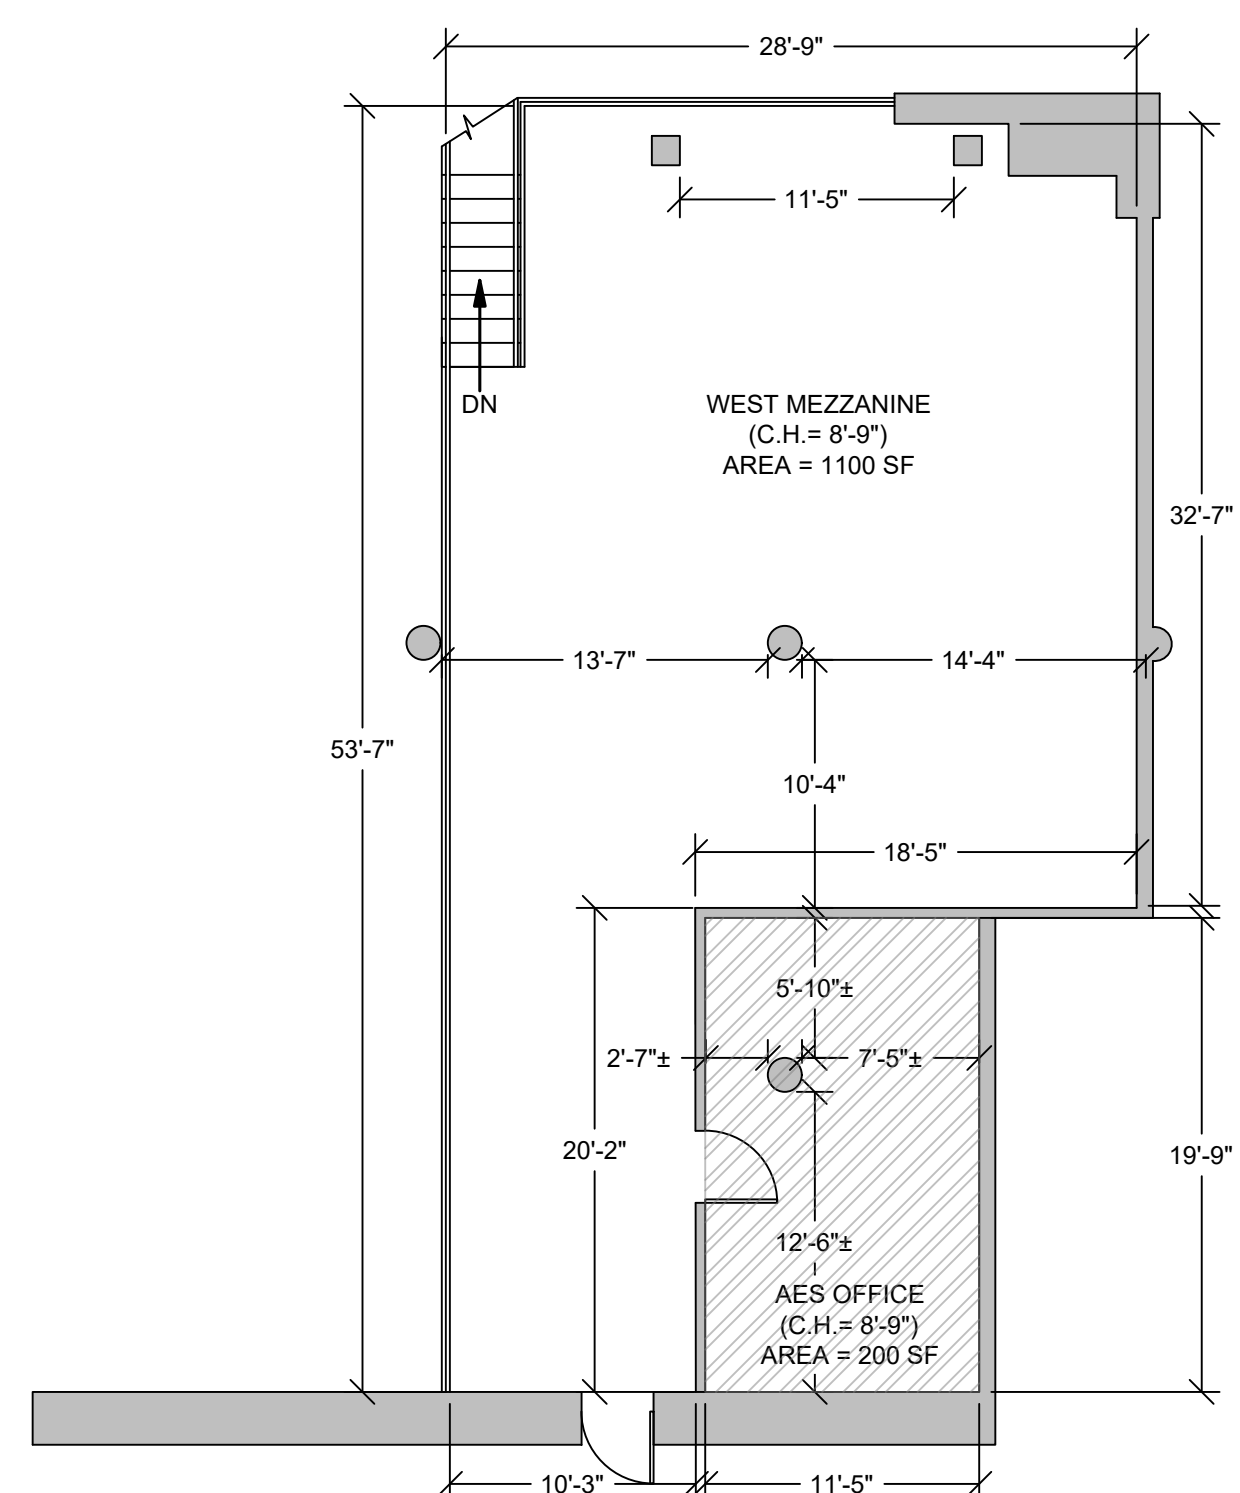

2 WEST MEZZANINE PLAN
SCALE: 1/8" = 1'-0"

LEGEND

- EXIT SIGN
- EXISTING WALLS
- BUILDING COLUMN
- BUILDING COLUMN
- RADIATOR
- NO ACCESS


NOTE:

- FLOOR PLANS REFLECT APPROXIMATE DIMENSIONS. CONTRACTOR TO VERIFY IN FIELD BEFORE WORK.
- ALL EGRESS ROUTES TO BE A MINIMUM OF 44" WIDE
- DIMENSIONS SHOWN ON PLAN WITH '±' ARE WITHIN 1" RANGE

SPECIAL NOTE:

DRAWING TITLE:
MEZZANINE FLOOR PLAN
GENERAL AREA WITH DIMENSIONS

REVISIONS		
NO.	DATE	REVISION
01	2.17.2024	ISSUED FOR CLIENT
02	3.26.2026	ISSUED FOR CLIENT

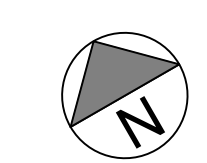



OWNER:
ABSOLUTE EVENT SOLUTIONS NYC

TEL:
646-398-9100

COMPANY NAME:
ABSOLUTE EVENT SOLUTIONS NYC (AESNYC)

VENUE NAME:
IRON23

VENUE ADDRESS:
29 WEST 23RD STREET
NEW YORK, NY 10010

LEGEND

	EXIT SIGN
	EXISTING WALLS
	NO ACCESS
	PROPERTY LINE
	BUILDING COLUMN
	BUILDING COLUMN
	RADIATOR

NOTE:

- FLOOR PLANS REFLECT APPROXIMATE DIMENSIONS. CONTRACTOR TO VERIFY IN FIELD BEFORE WORK.
- ALL EGRESS ROUTES TO BE A MINIMUM OF 44" WIDE
- DIMENSIONS SHOWN ON PLAN WITH '±' ARE WITHIN 1" RANGE


SPECIAL NOTE:

DRAWING TITLE:
1ST FLOOR PLAN
FLOOR AREA


REVISIONS


NO.	DATE	REVISION
01	2.17.2024	ISSUED FOR CLIENT
02	3.26.2026	ISSUED FOR CLIENT

DWG NO: _____ **PG NO:** 1 OF 02

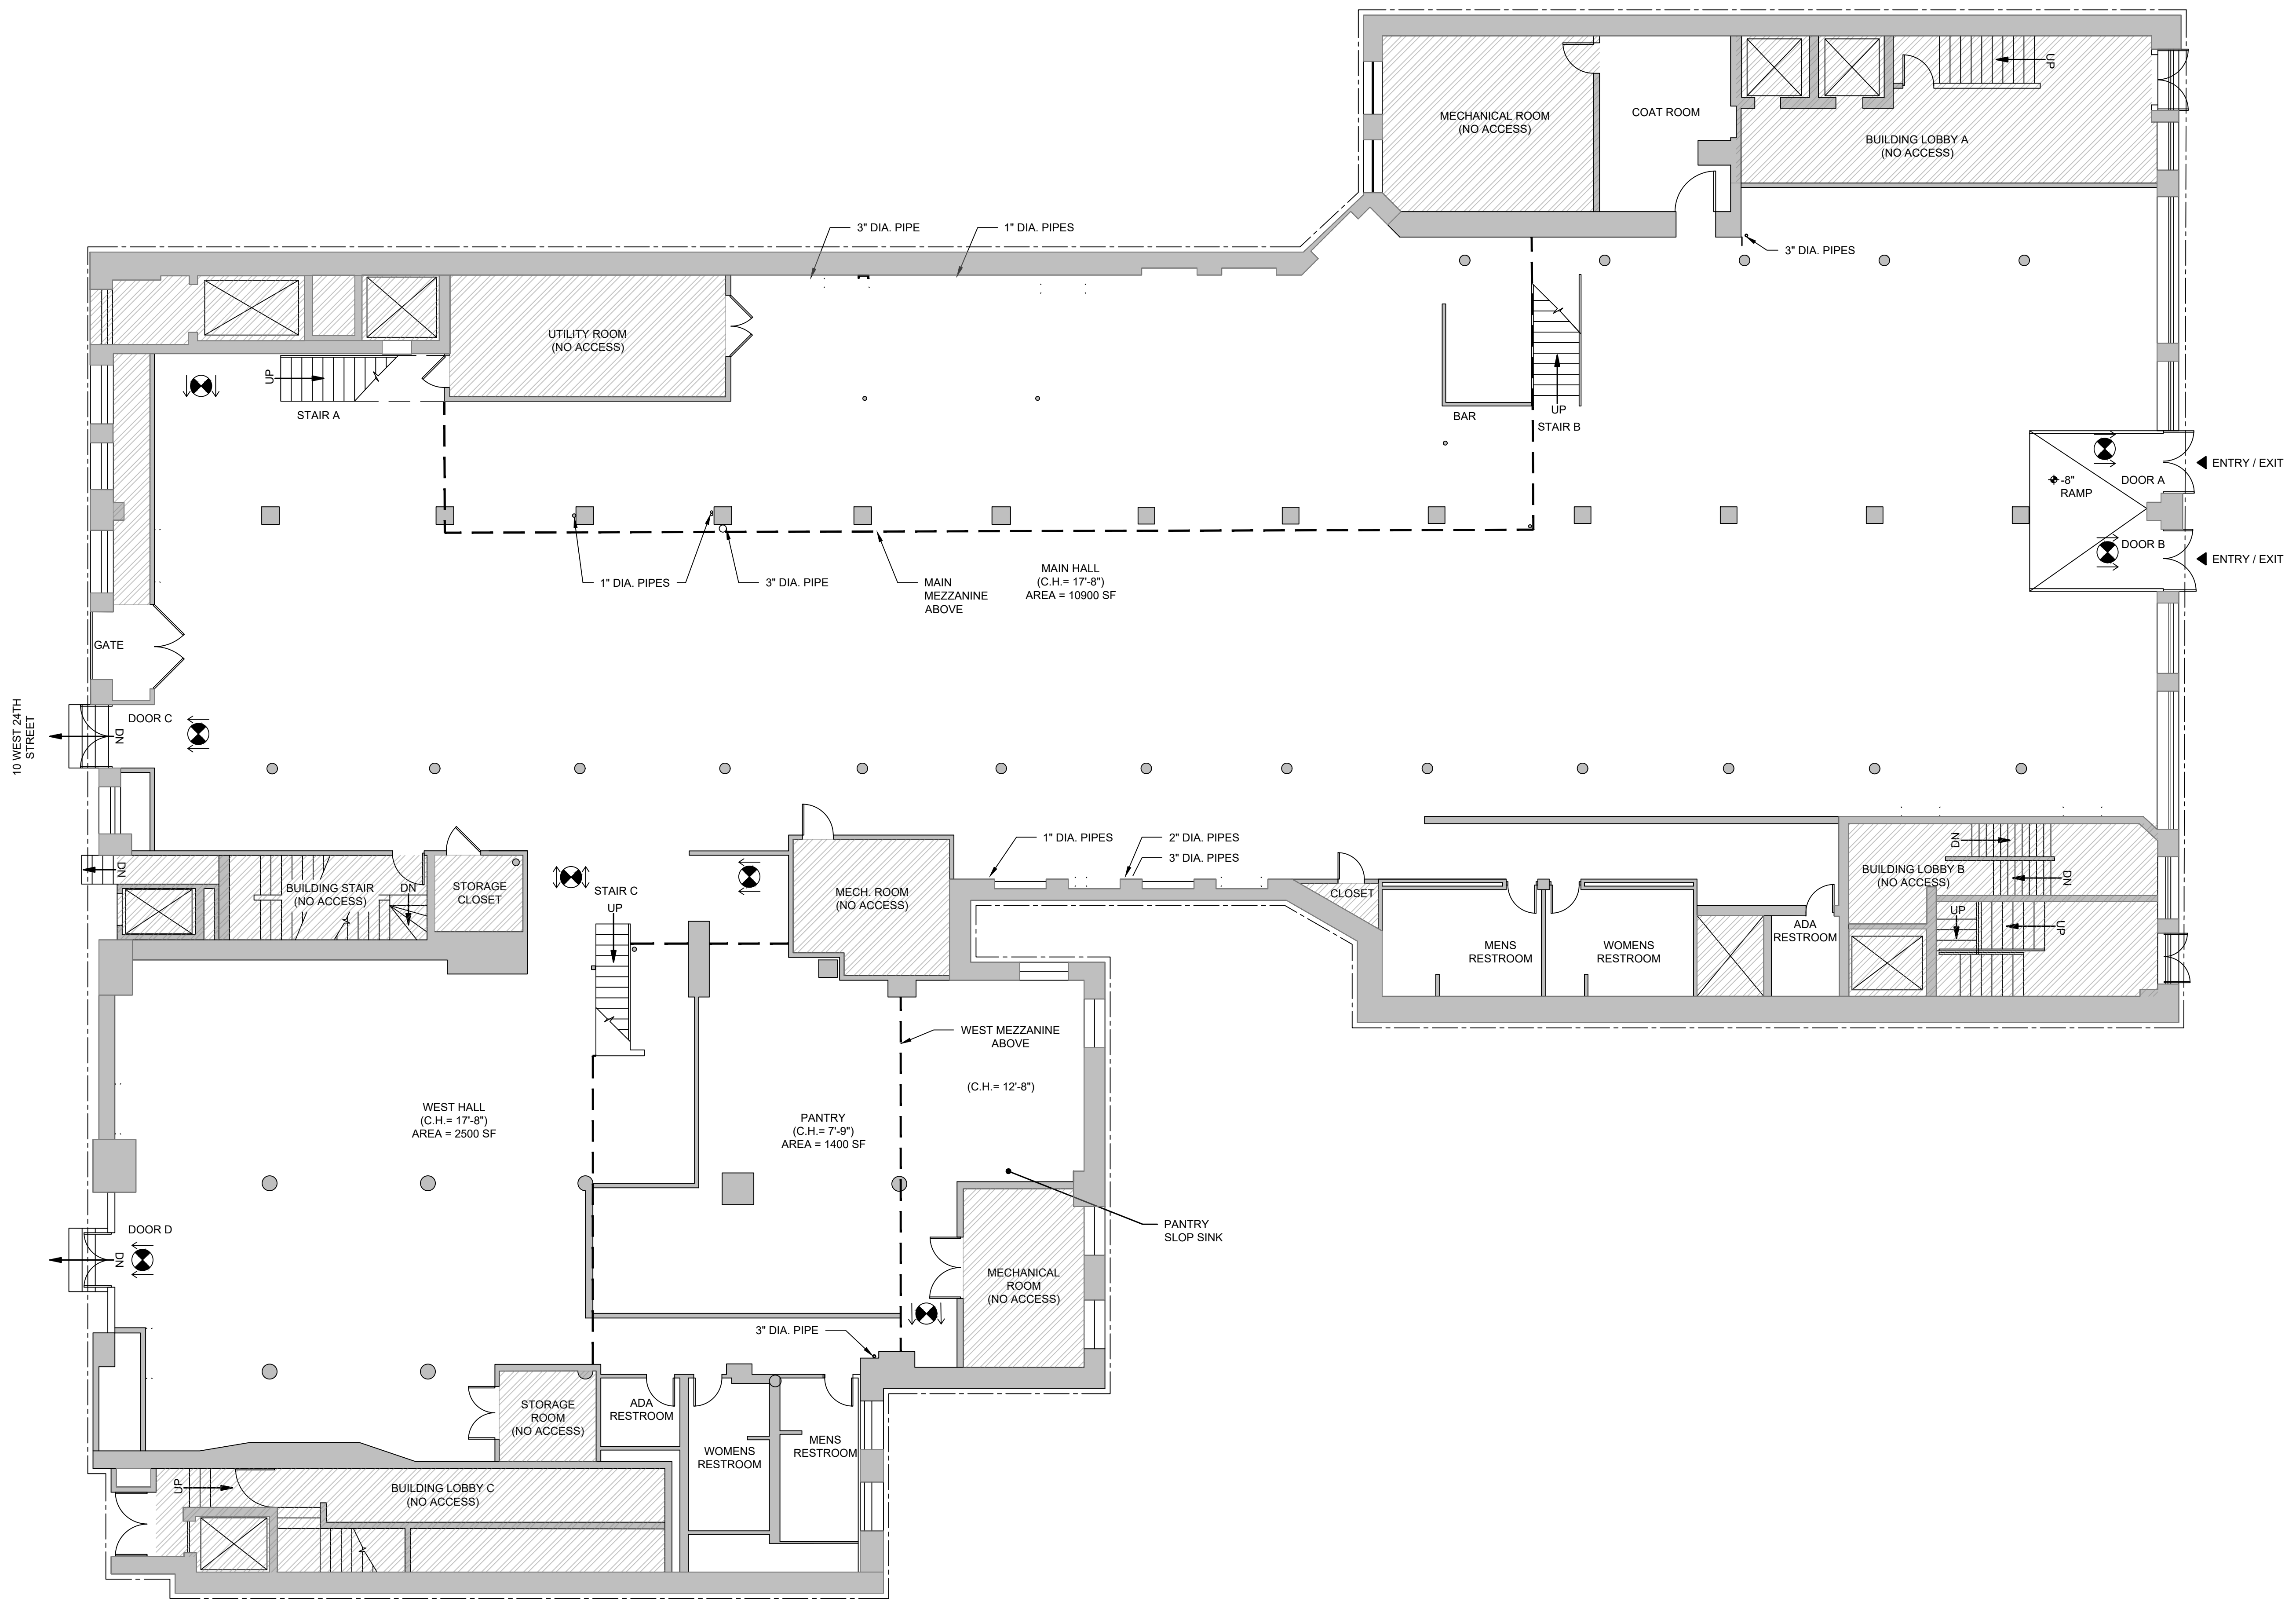


1 1ST FLOOR PLAN
SCALE: 1/8" = 1'-0"

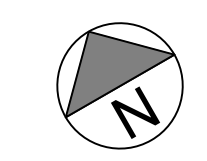

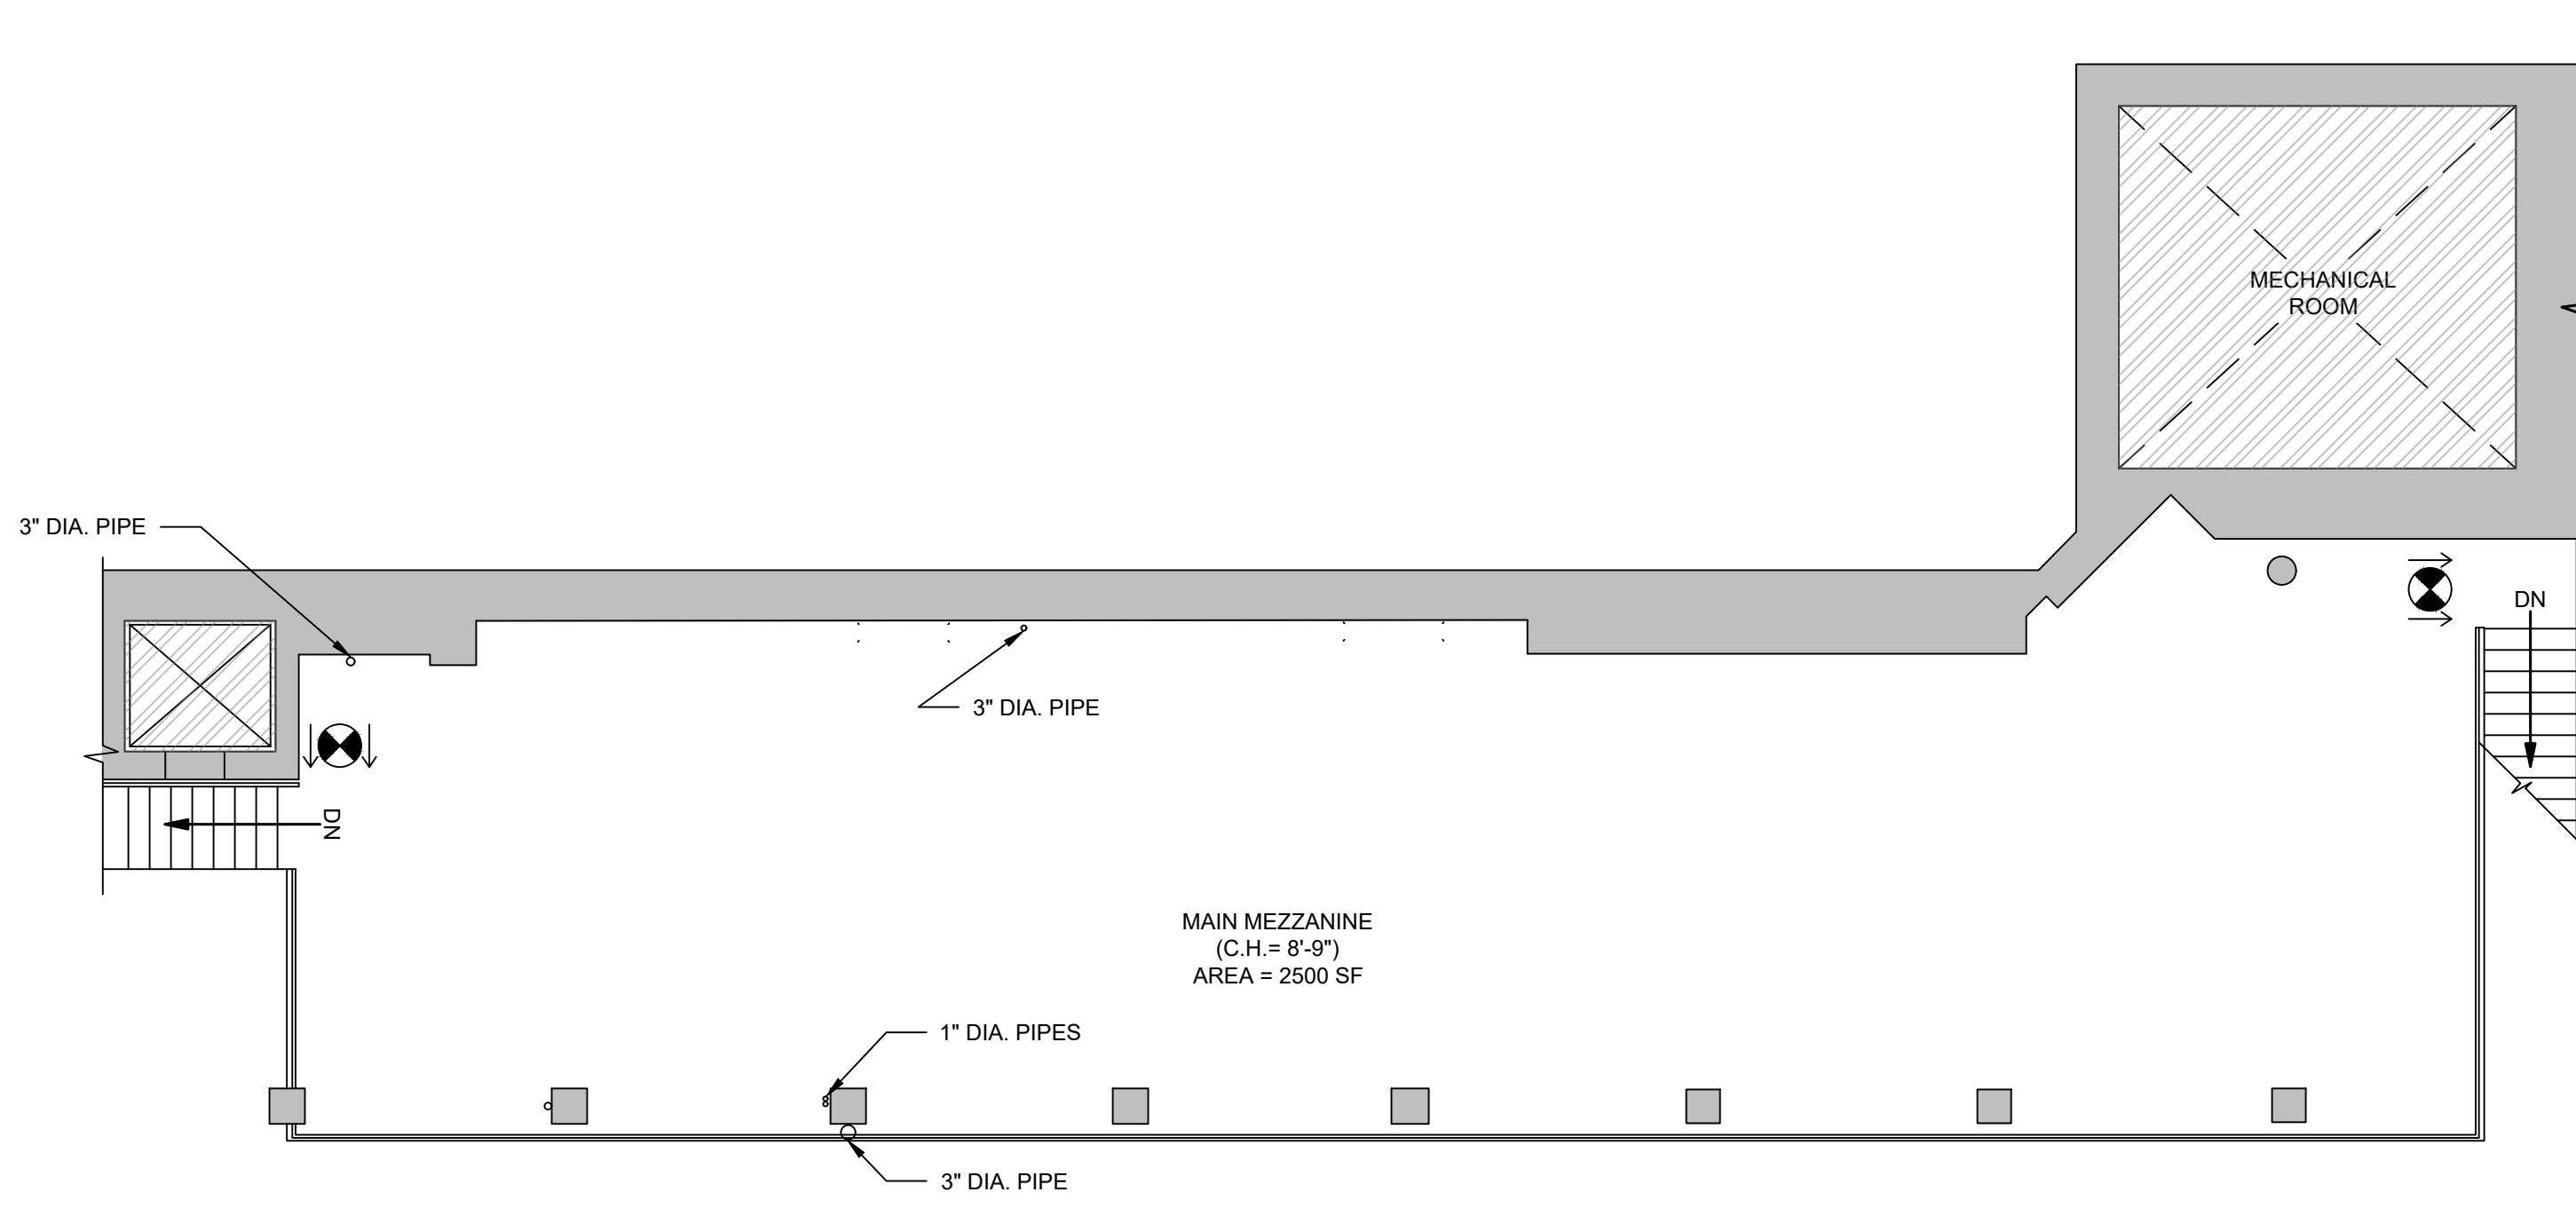

1 MAIN MEZZANINE PLAN
SCALE: 1/8" = 1'-0"

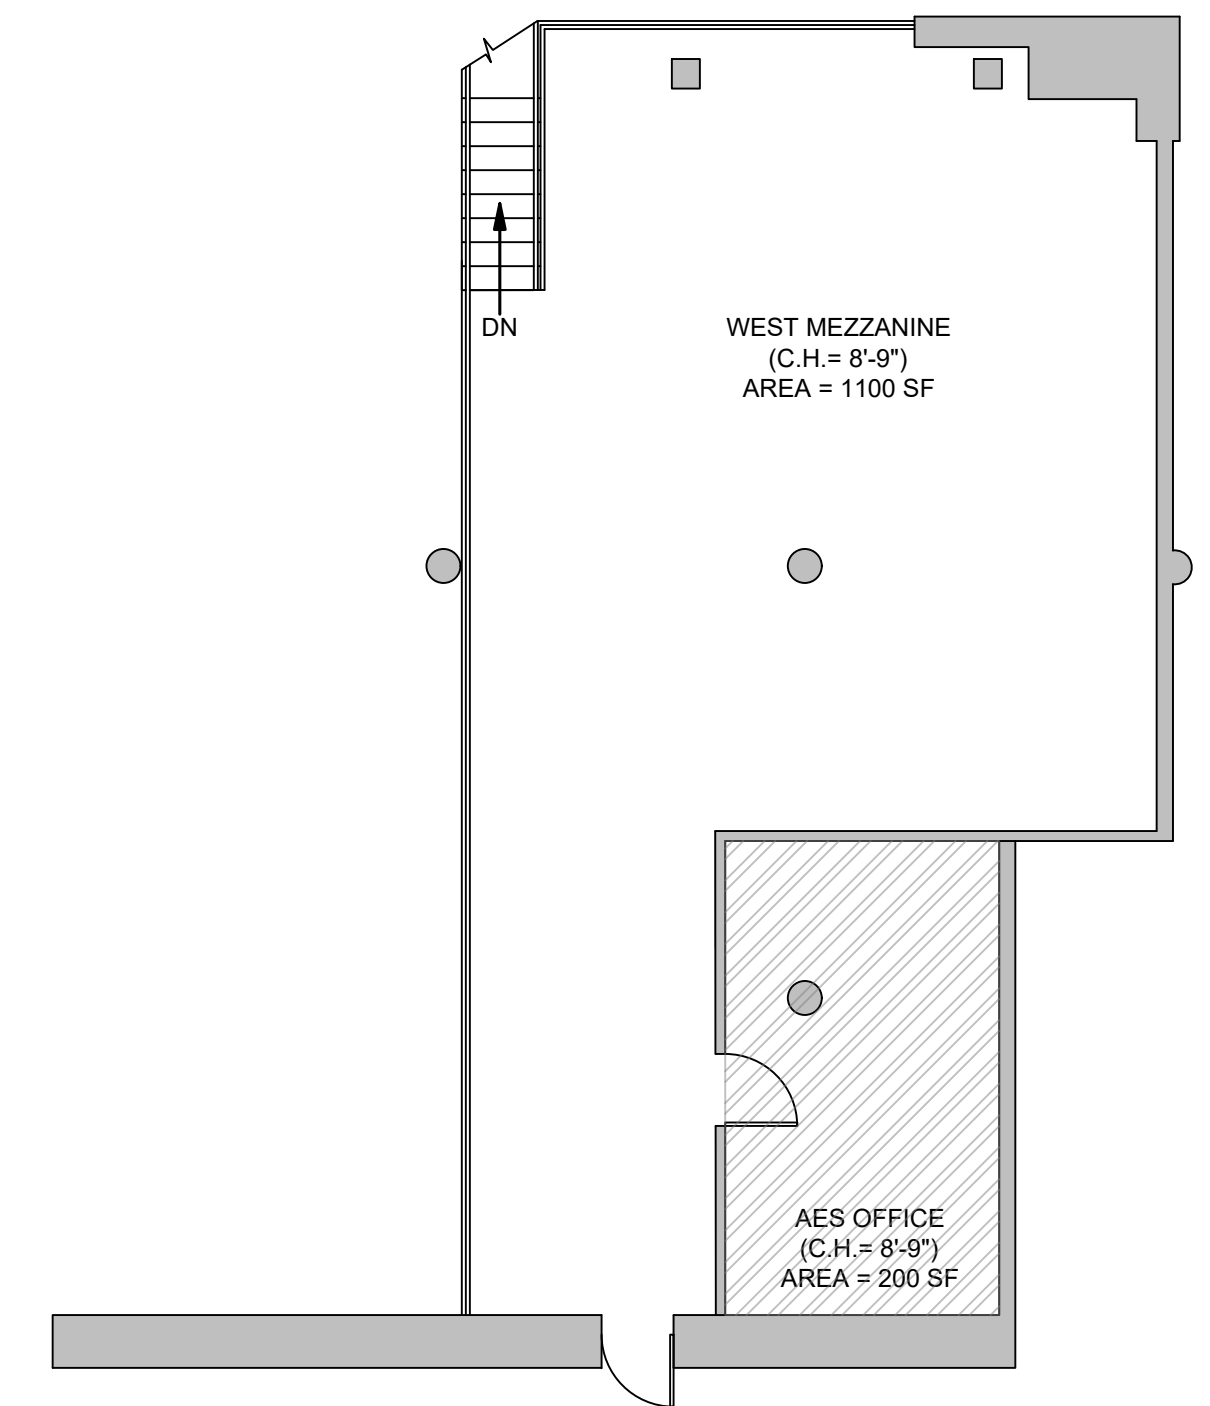

2 WEST MEZZANINE PLAN
SCALE: 1/8" = 1'-0"

OWNER:
ABSOLUTE EVENT SOLUTIONS NYC

TEL:
646-398-9100

COMPANY NAME:
ABSOLUTE EVENT SOLUTIONS NYC (AESNYC)

VENUE NAME:
IRON23

VENUE ADDRESS:
29 WEST 23RD STREET
NEW YORK, NY 10010

LEGEND

	EXIT SIGN
	EXISTING WALLS
	BUILDING COLUMN
	BUILDING COLUMN
	RADIATOR
	NO ACCESS


NOTE:

- FLOOR PLANS REFLECT APPROXIMATE DIMENSIONS. CONTRACTOR TO VERIFY IN FIELD BEFORE WORK.
- ALL EGRESS ROUTES TO BE A MINIMUM OF 44" WIDE
- DIMENSIONS SHOWN ON PLAN WITH '±' ARE WITHIN 1" RANGE

SPECIAL NOTE:

DRAWING TITLE:
MEZZANINE FLOOR PLAN
FLOOR AREA

REVISIONS		
NO.	DATE	REVISION
01	2.17.2024	ISSUED FOR CLIENT
02	3.26.2026	ISSUED FOR CLIENT

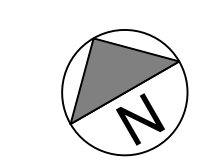



OWNER:
ABSOLUTE EVENT SOLUTIONS NYC

TEL:
646-398-9100

COMPANY NAME:
ABSOLUTE EVENT SOLUTIONS NYC (AESNYC)

VENUE NAME:
IRON23

VENUE ADDRESS:
29 WEST 23RD STREET
NEW YORK, NY 10010

LEGEND

	EXIT SIGN
	EXISTING WALLS
	NO ACCESS
	PROPERTY LINE
	BUILDING COLUMN
	BUILDING COLUMN
	RADIATOR

NOTE:

- FLOOR PLANS REFLECT APPROXIMATE DIMENSIONS. CONTRACTOR TO VERIFY IN FIELD BEFORE WORK.
- ALL EGRESS ROUTES TO BE A MINIMUM OF 44" WIDE
- DIMENSIONS SHOWN ON PLAN WITH '±' ARE WITHIN 1" RANGE


SPECIAL NOTE:

DRAWING TITLE:
1ST FLOOR PLAN
CLEAN VERSION


REVISIONS

NO.	DATE	REVISION
01	2.17.2024	ISSUED FOR CLIENT
02	3.26.2026	ISSUED FOR CLIENT

DWG NO: _____ **PG NO:** 1 OF 02

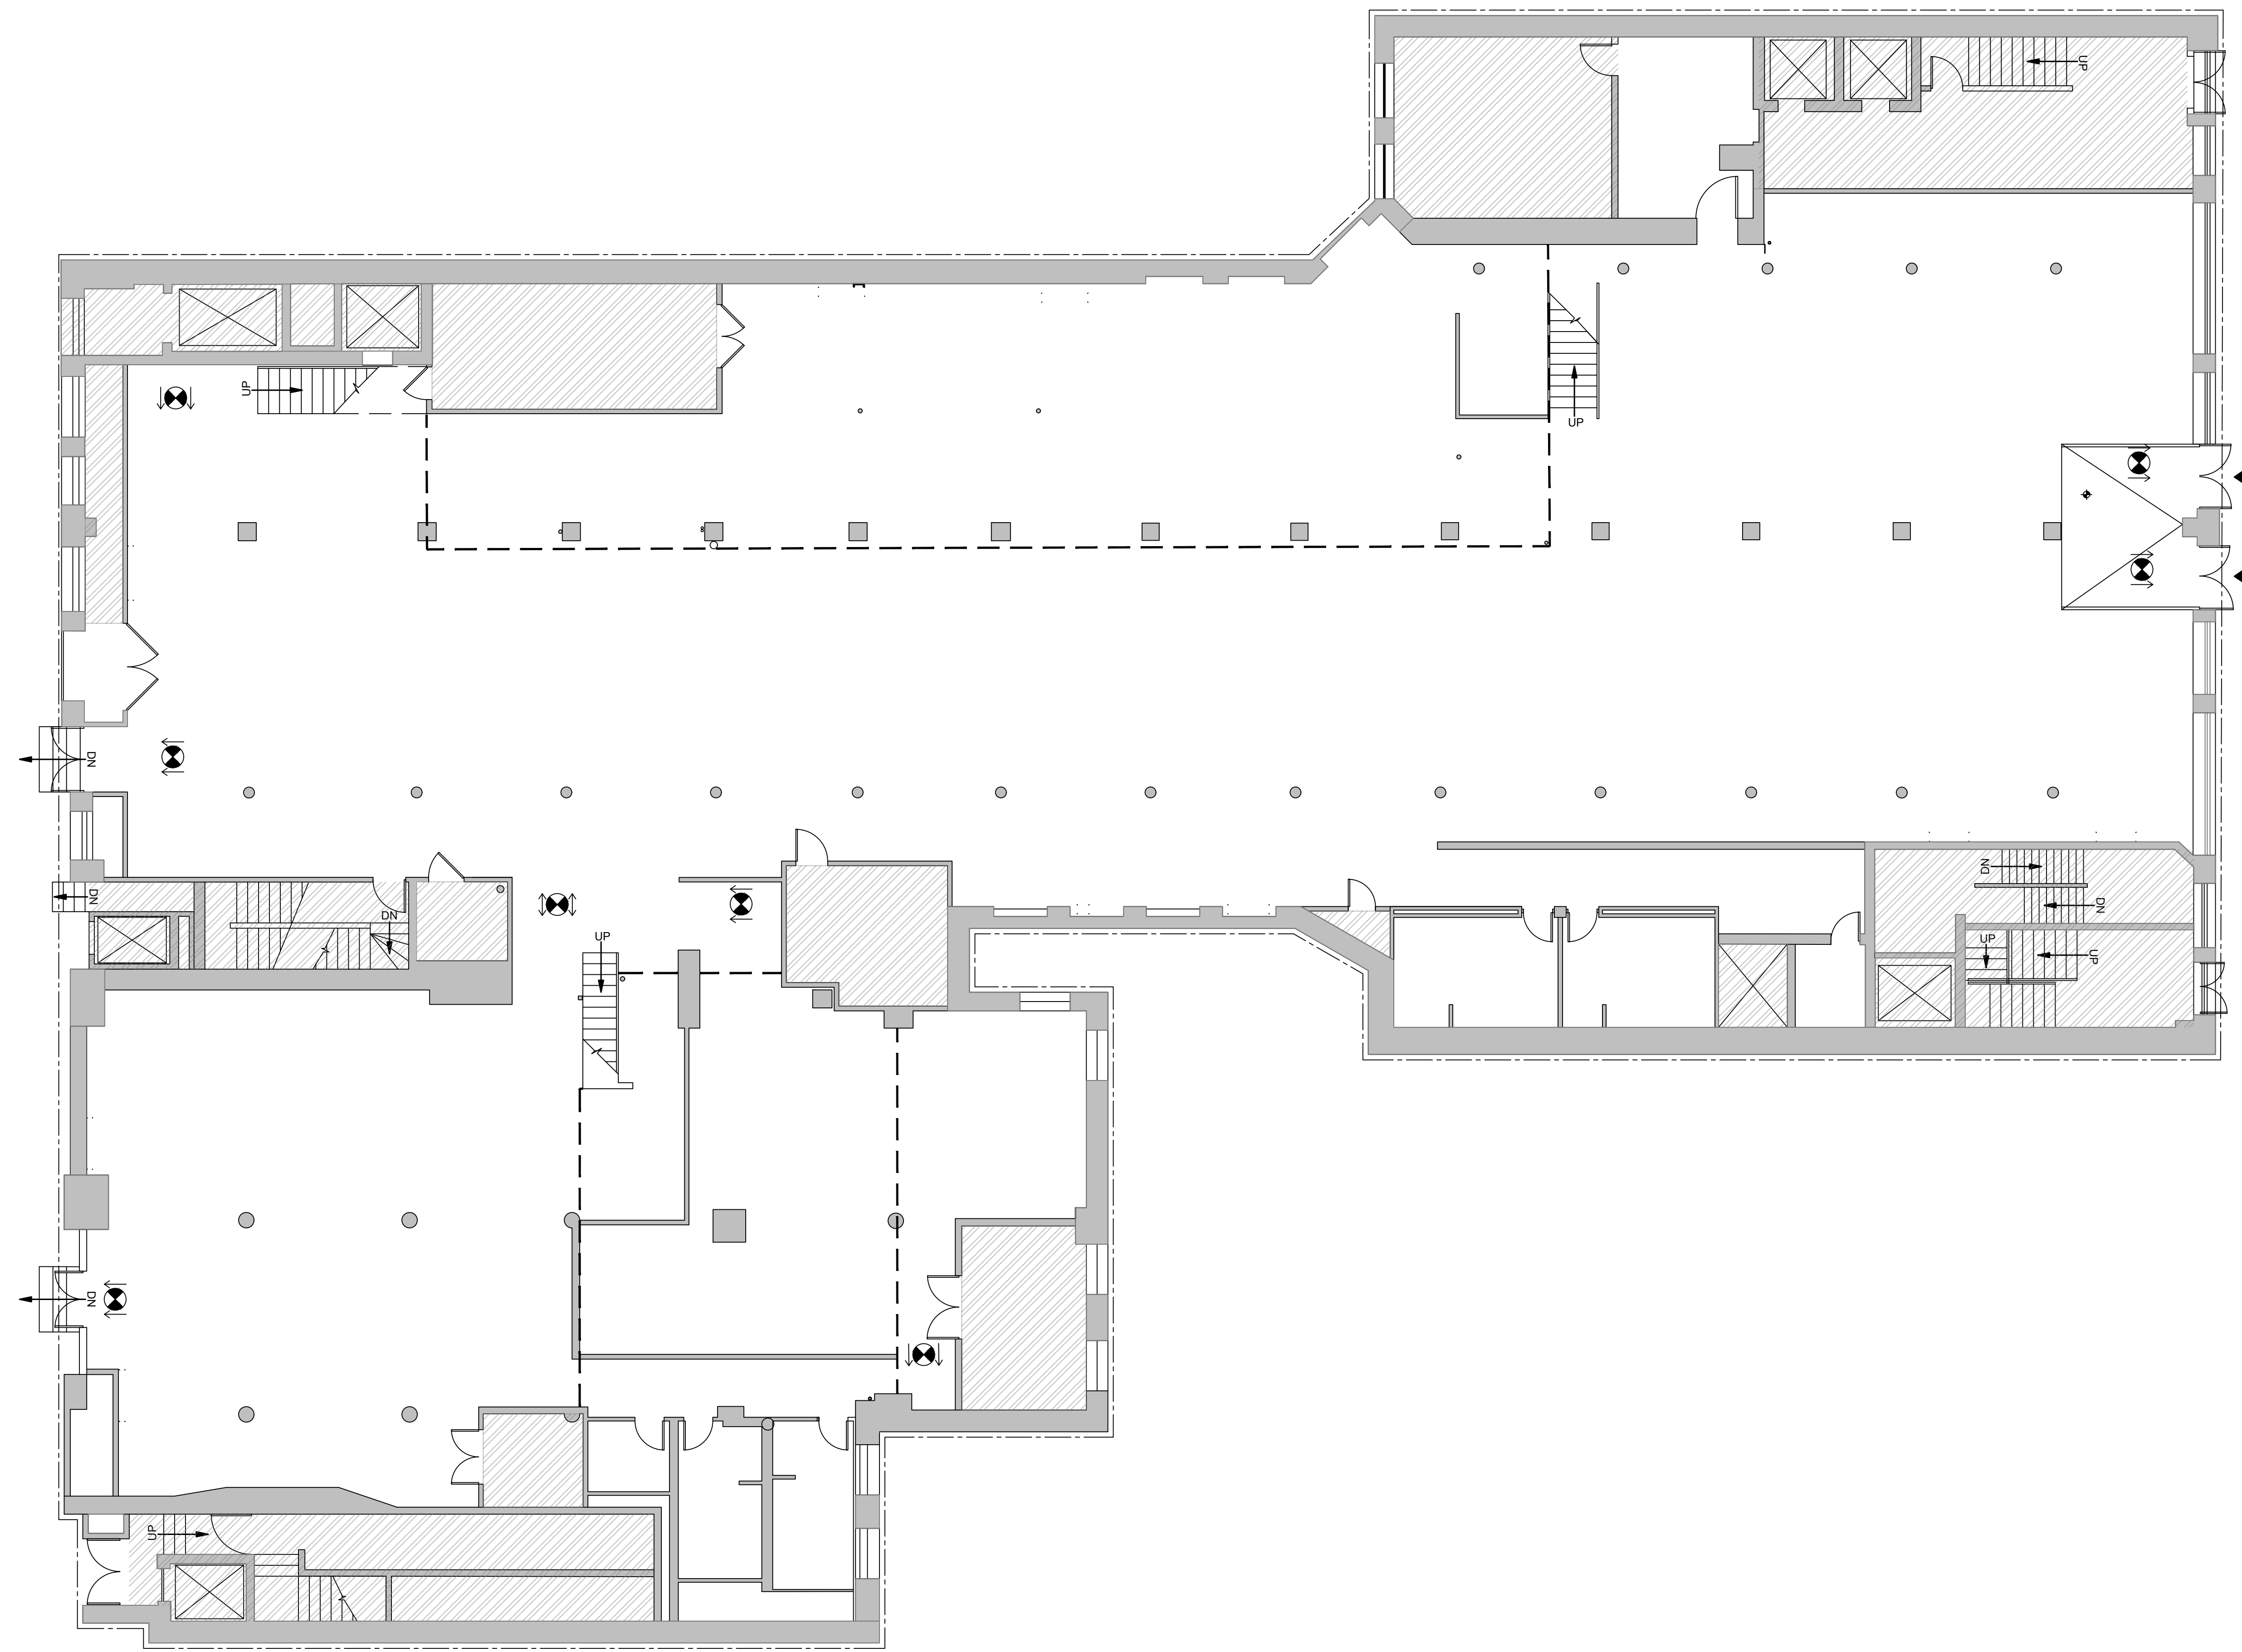

1 1ST FLOOR PLAN
SCALE: 1/8" = 1'-0"

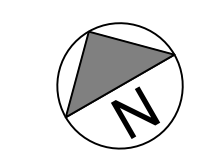




OWNER:
ABSOLUTE EVENT SOLUTIONS NYC

TEL:
646-398-9100


COMPANY NAME:
ABSOLUTE EVENT SOLUTIONS NYC (AESNYC)

VENUE NAME:
IRON23

VENUE ADDRESS:
29 WEST 23RD STREET
NEW YORK, NY 10010

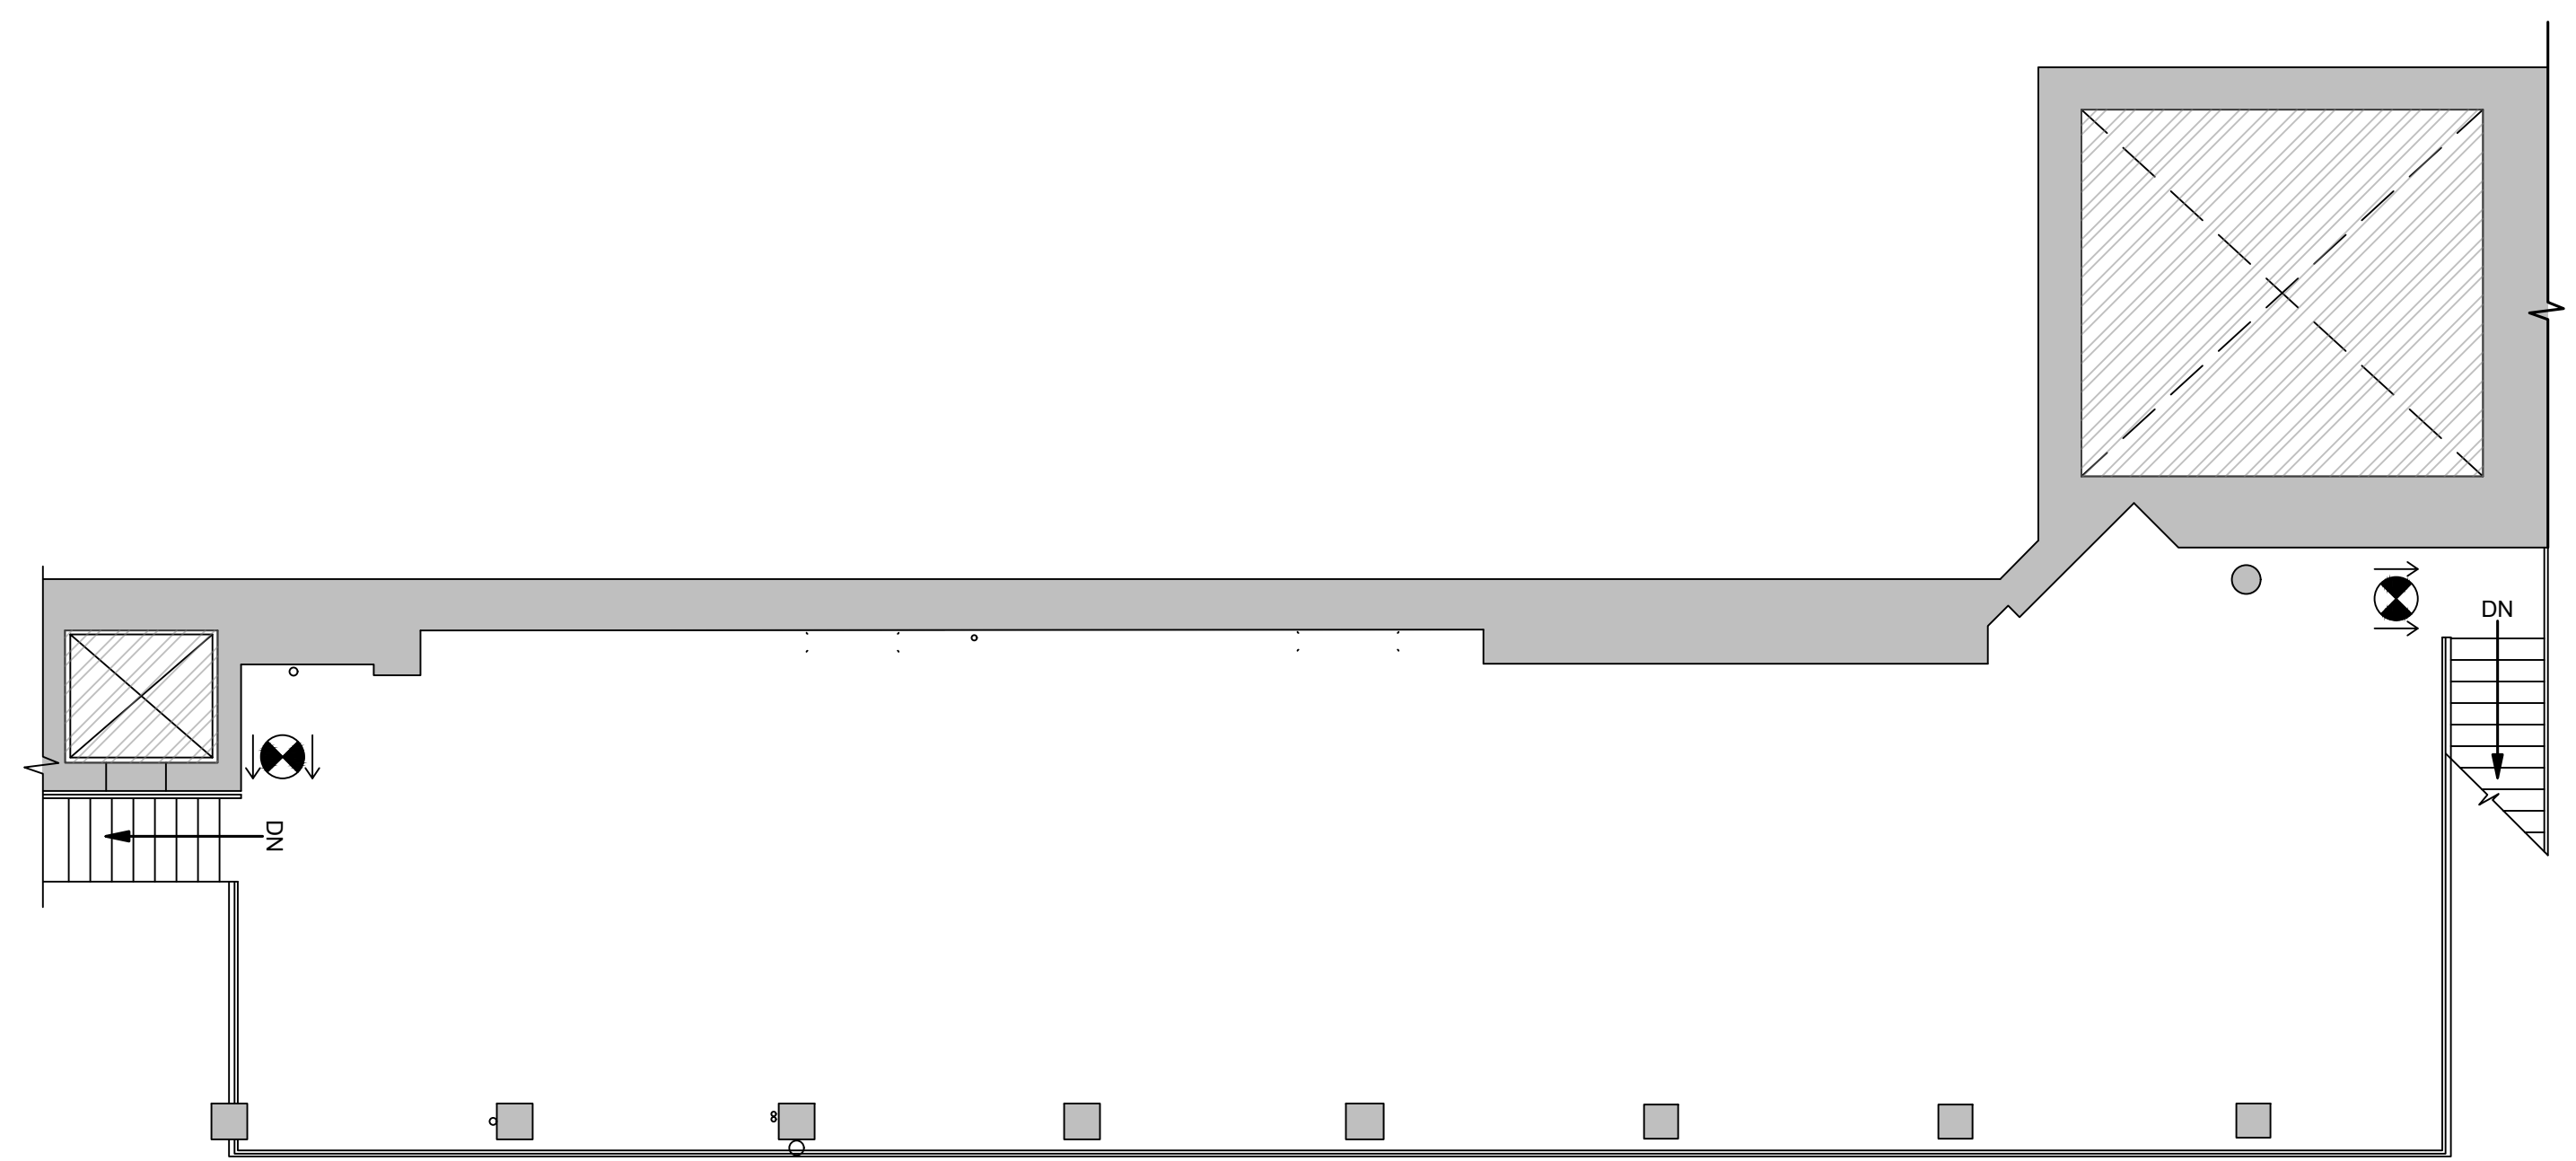

1 MAIN MEZZANINE PLAN
SCALE: 1/8" = 1'-0"

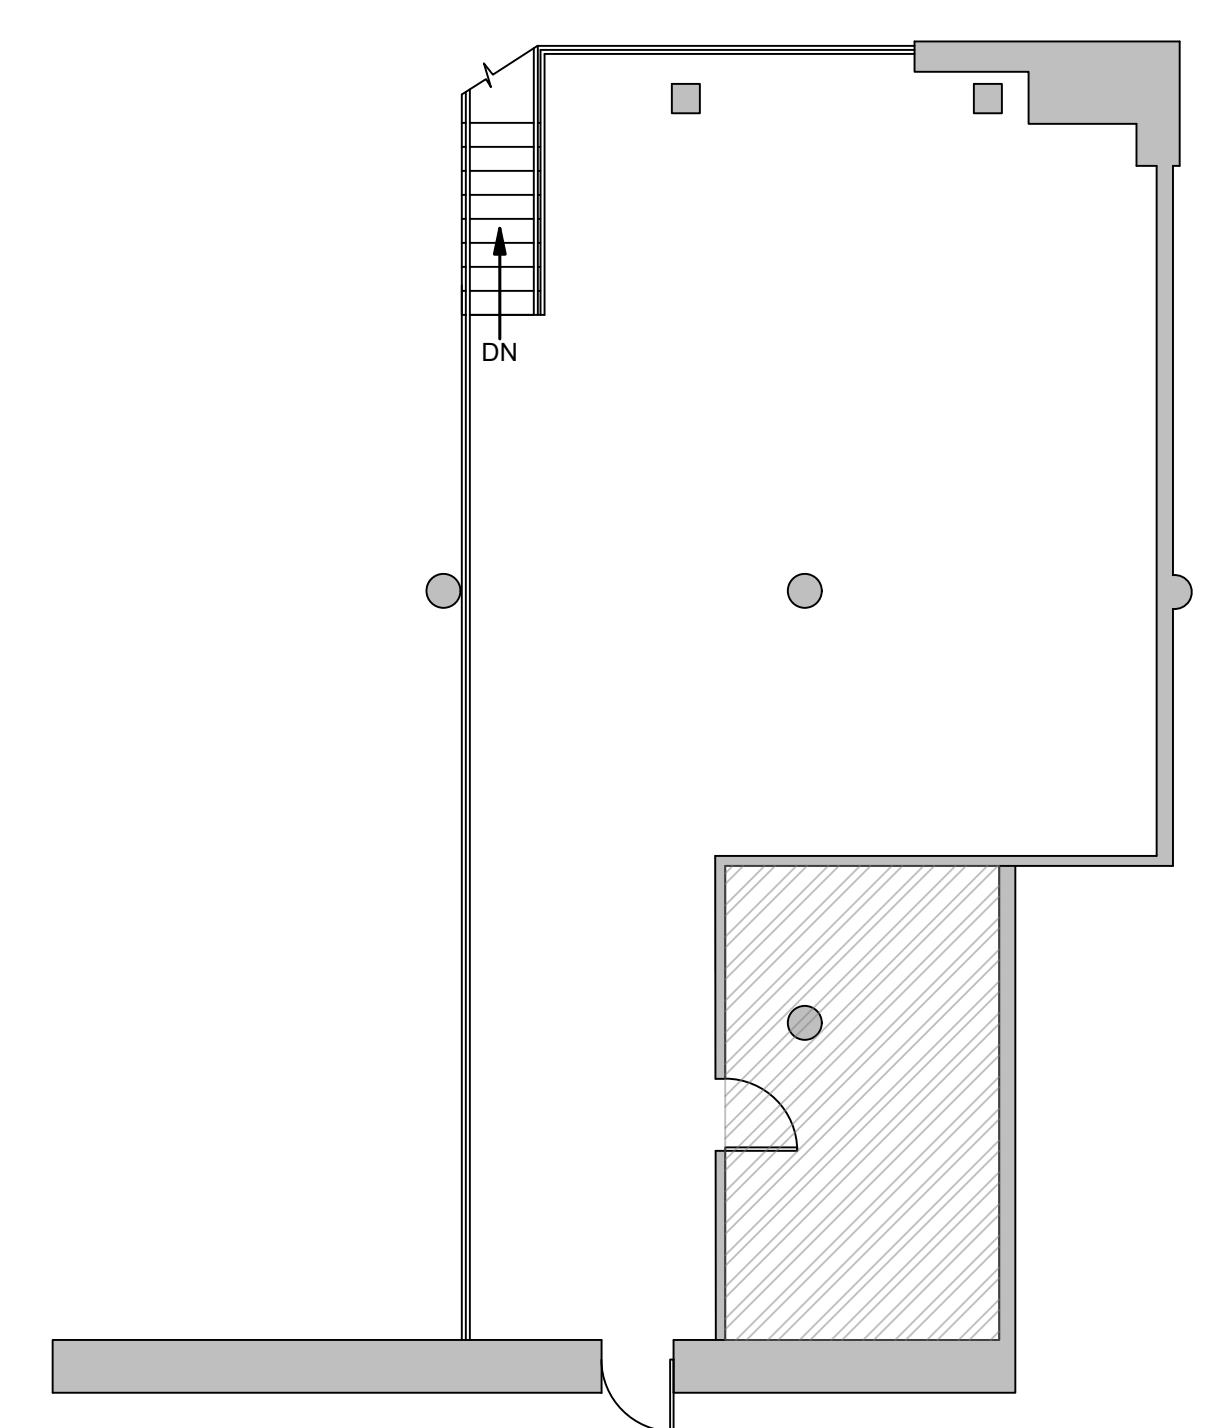

2 WEST MEZZANINE PLAN
SCALE: 1/8" = 1'-0"

LEGEND

	EXIT SIGN
	EXISTING WALLS
	BUILDING COLUMN
	BUILDING COLUMN
	RADIATOR
	NO ACCESS

NOTE:

- FLOOR PLANS REFLECT APPROXIMATE DIMENSIONS. CONTRACTOR TO VERIFY IN FIELD BEFORE WORK.
- ALL EGRESS ROUTES TO BE A MINIMUM OF 44" WIDE
- DIMENSIONS SHOWN ON PLAN WITH '±' ARE WITHIN 1" RANGE

SPECIAL NOTE:

DRAWING TITLE:
MEZZANINE FLOOR PLAN
CLEAN VERSION

REVISIONS

NO.	DATE	REVISION
01	2.17.2024	ISSUED FOR CLIENT
02	3.26.2026	ISSUED FOR CLIENT

